

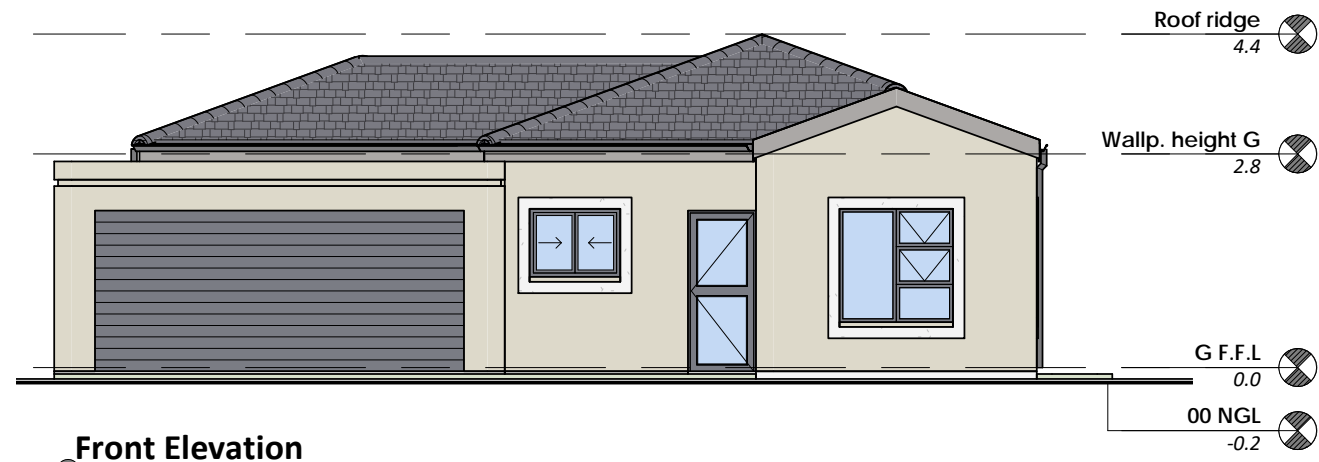



T

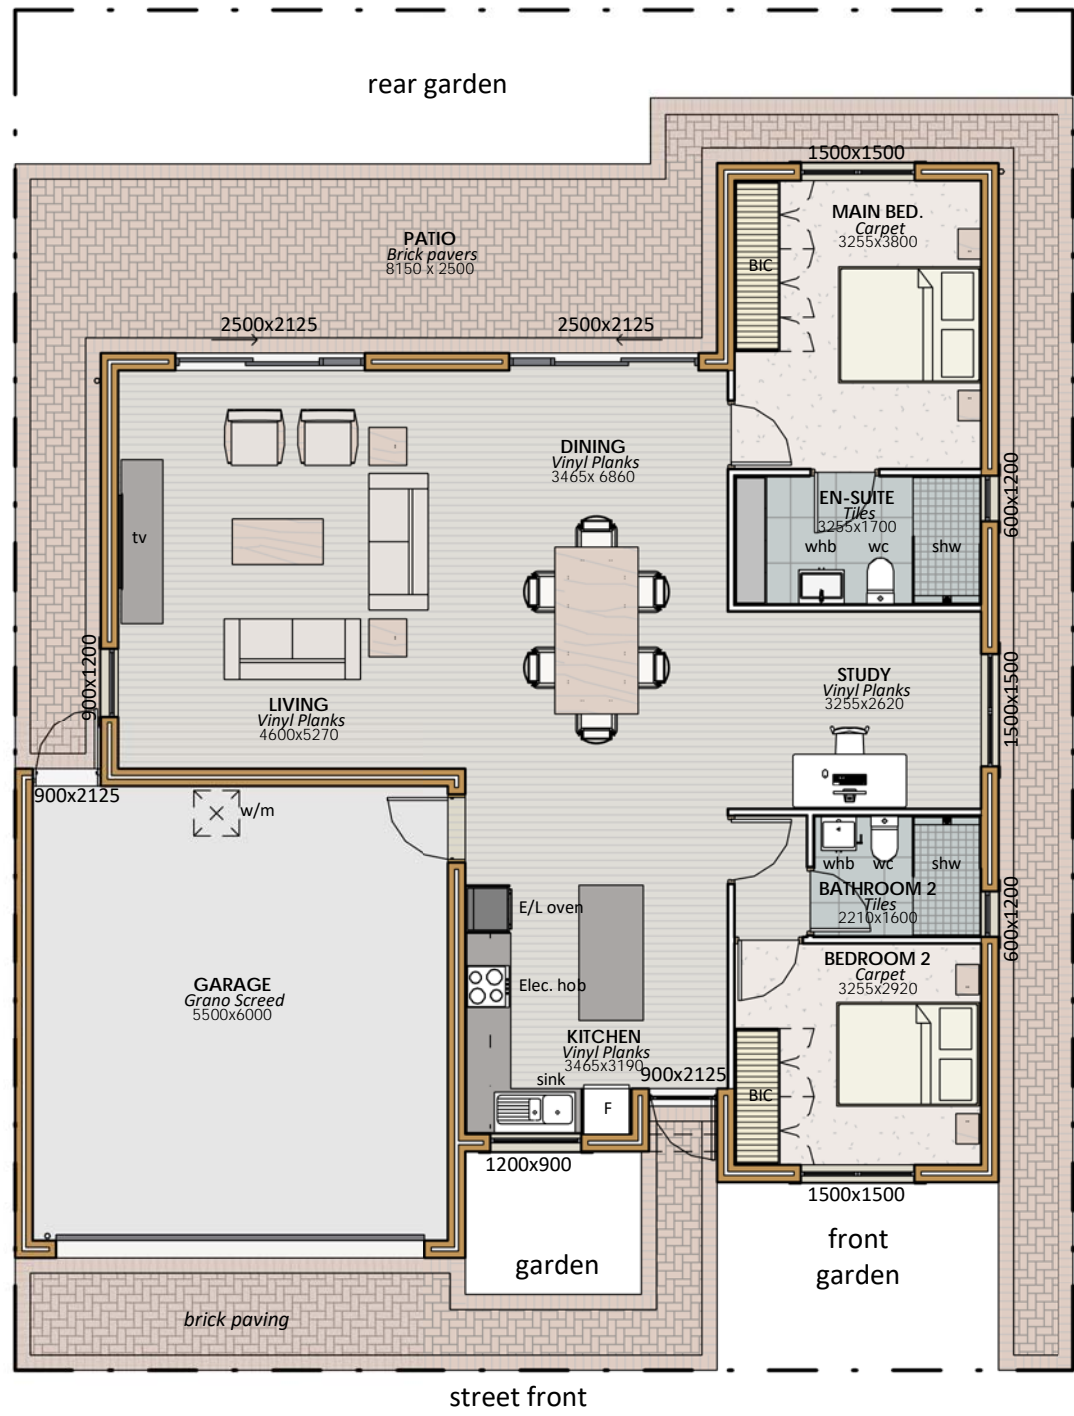

Front Elevation
scale 1 : 100

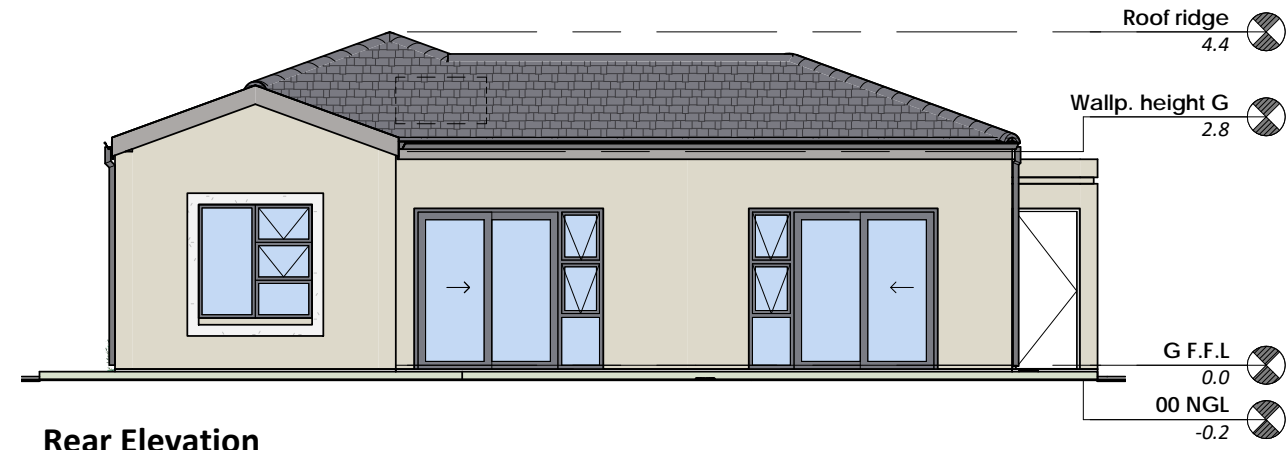

Rear Elevation
scale 1 : 100

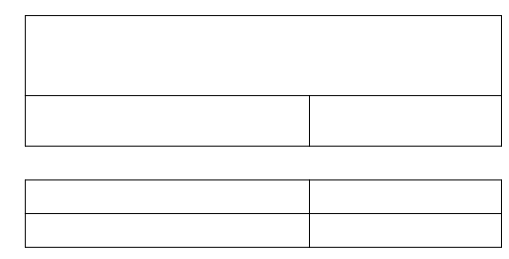

P R R S P

