
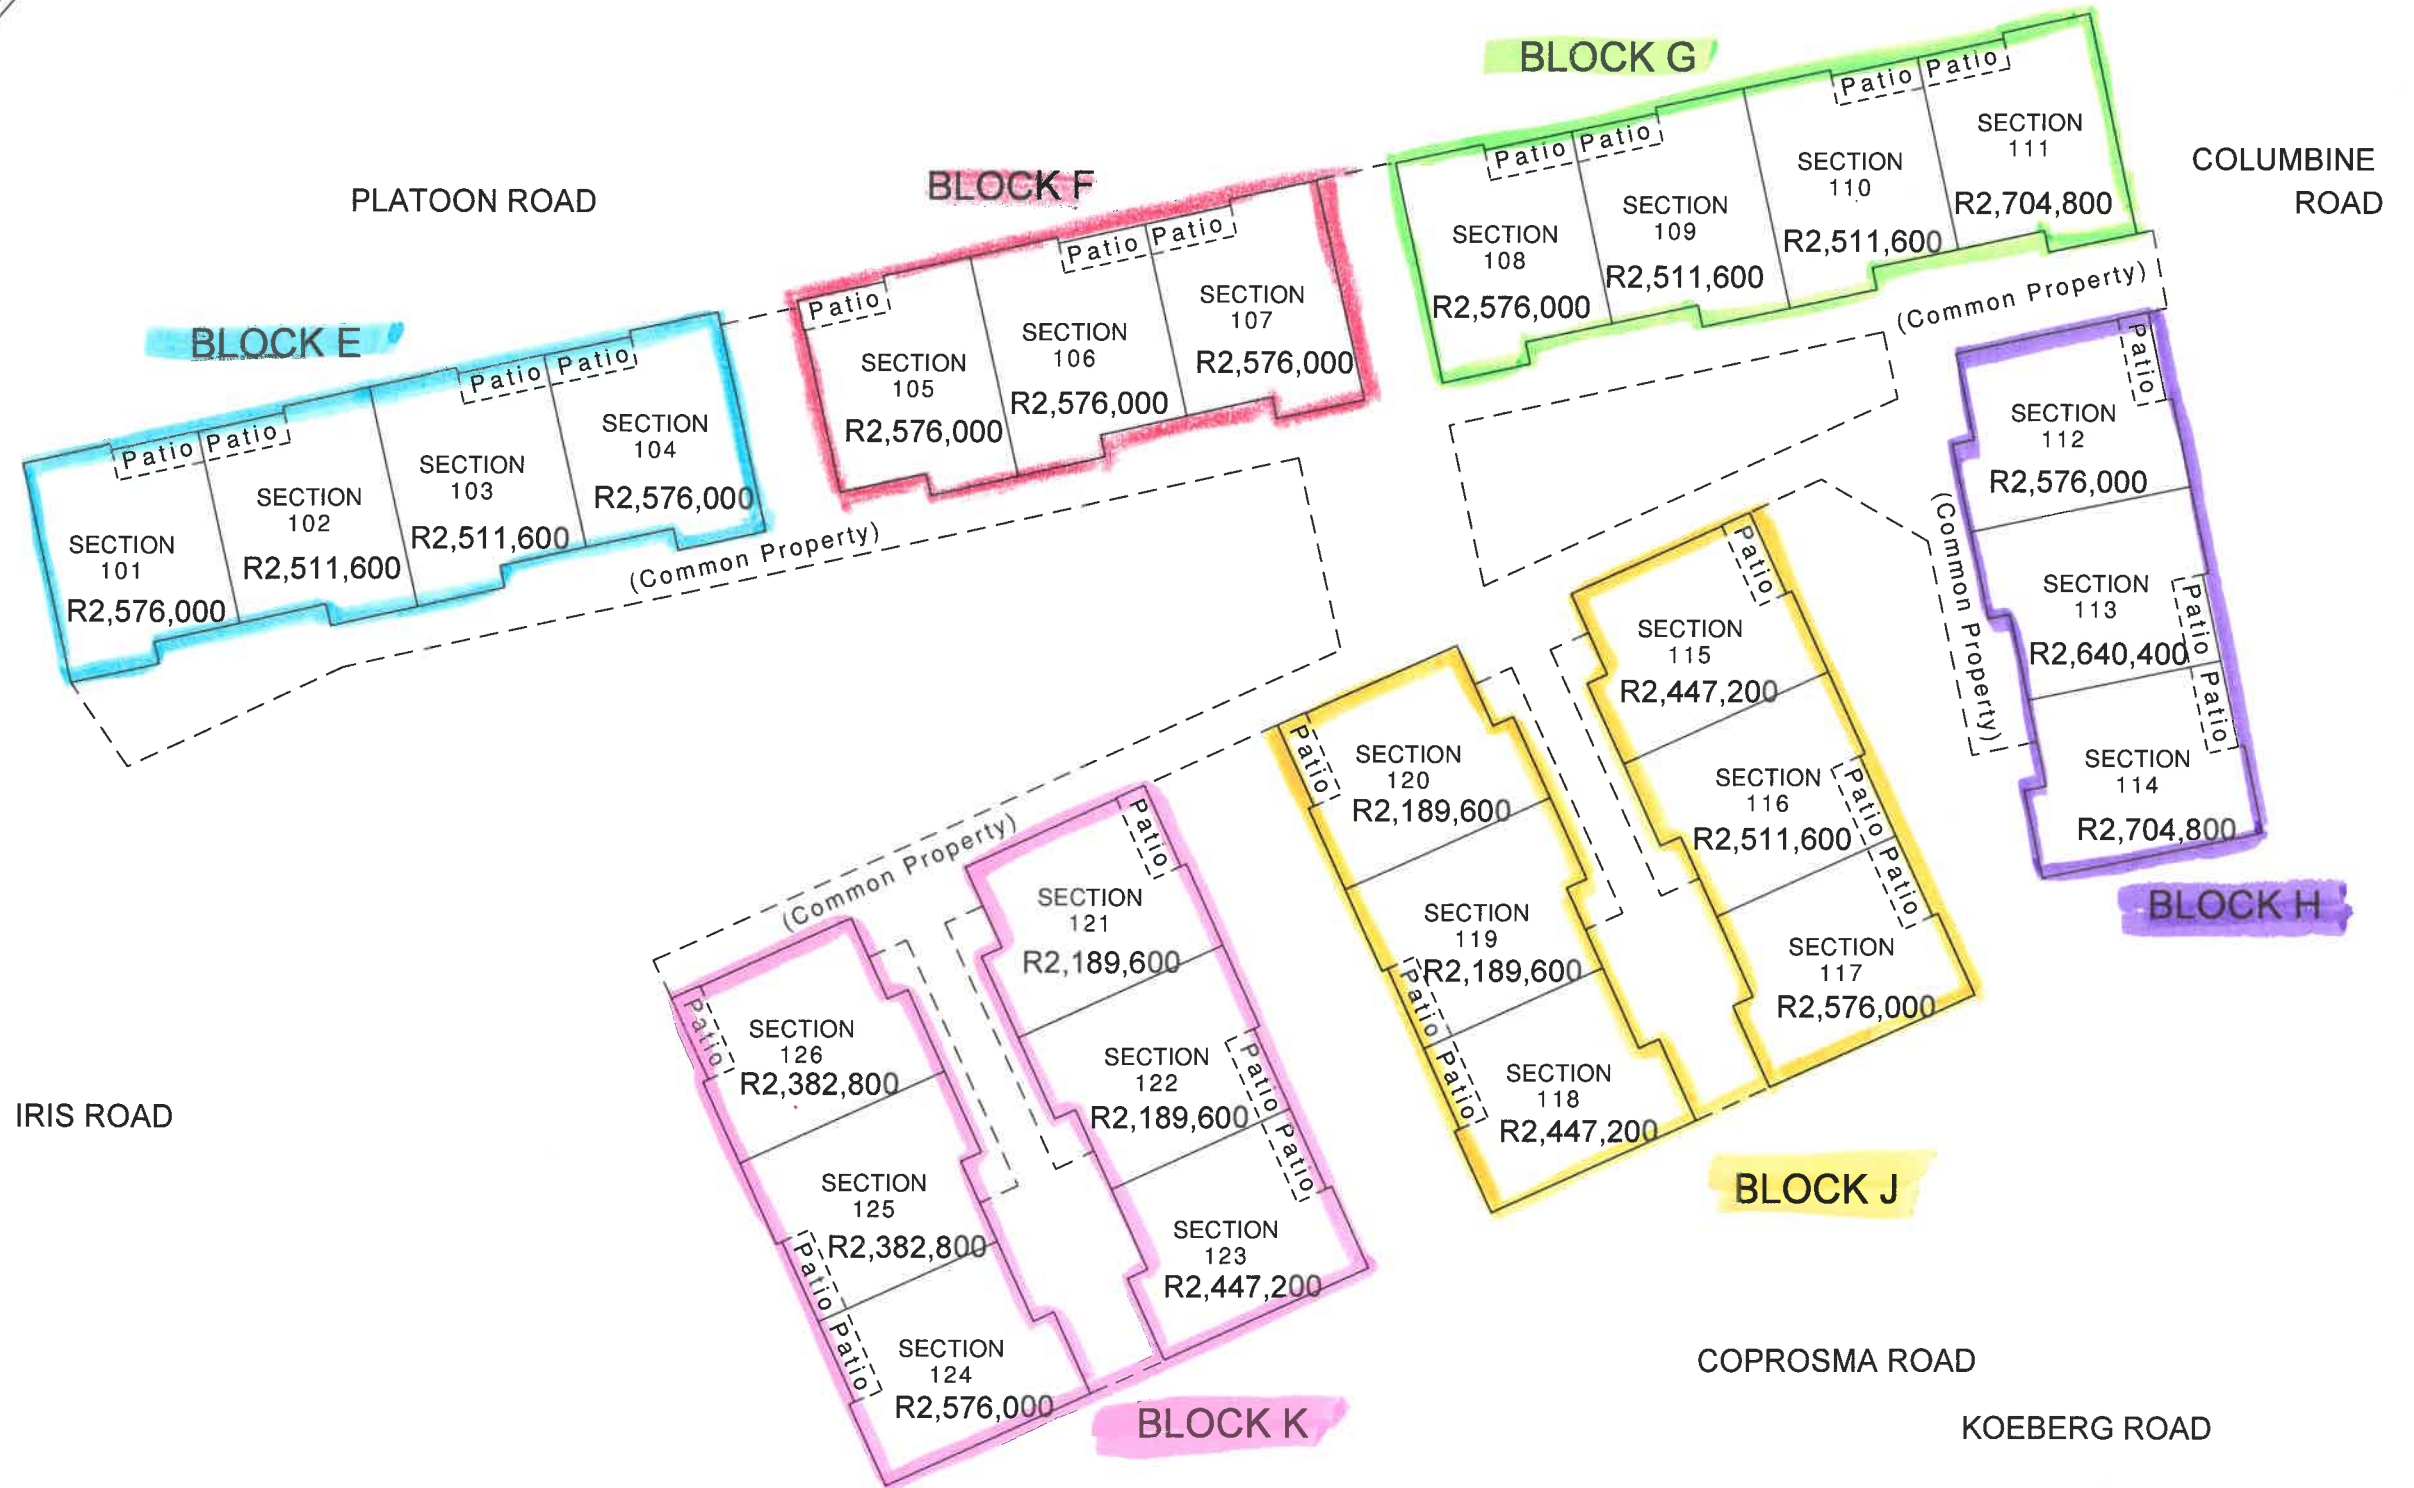


NOTES:  
 1. For Participation Quote Schedule see Sheet 7.  
 2. Patio area is part of Section area.

LAND SURVEYOR: RJ GOULLEE Signed  
 Jennings Goullee Thomson  
 PO Box 840  
 Howard Place  
 7450  
 Date: 4 July 2017


**ZONNEZICHT RETIREMENT VILLAGE**  
 DRAWING TITLE:  
 BUILDING 1: GROUND FLOOR PLAN  
 Scale 1 : 300

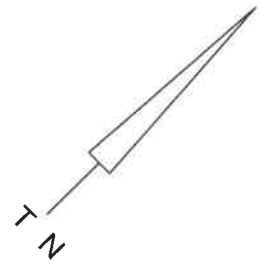

NOTES:  
 1. For Participation Quote Schedule see Sheet 7.  
 2. Patio area is part of Section area.


LAND SURVEYOR: RJ GOULLEE Signed  
 Jennings Goullee Thomson  
 PO Box 840  
 Howard Place  
 7450  
 Date: 4 July 2017

**ZONNEZICHT RETIREMENT VILLAGE**  
 DRAWING TITLE:  
 BUILDING 1: FIRST FLOOR PLAN  
 Scale 1 : 300

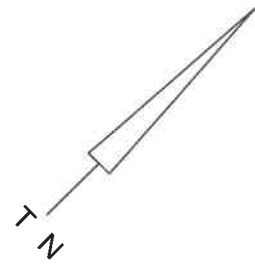


PLATOON ROAD

**BLOCK E**

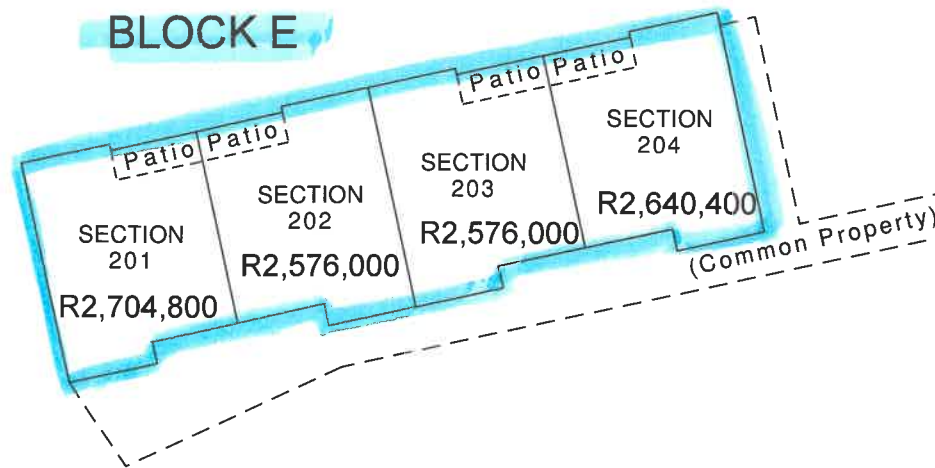


COLUMBINE ROAD

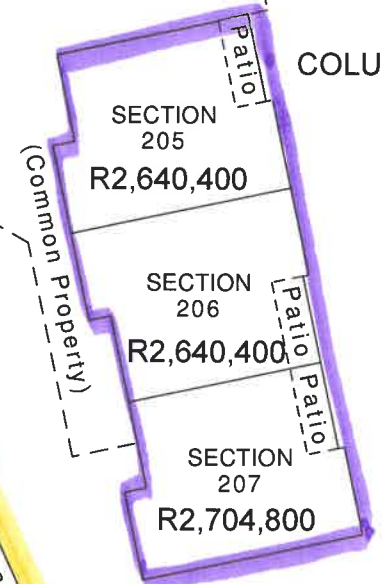


**BLOCK H**

IRIS ROAD

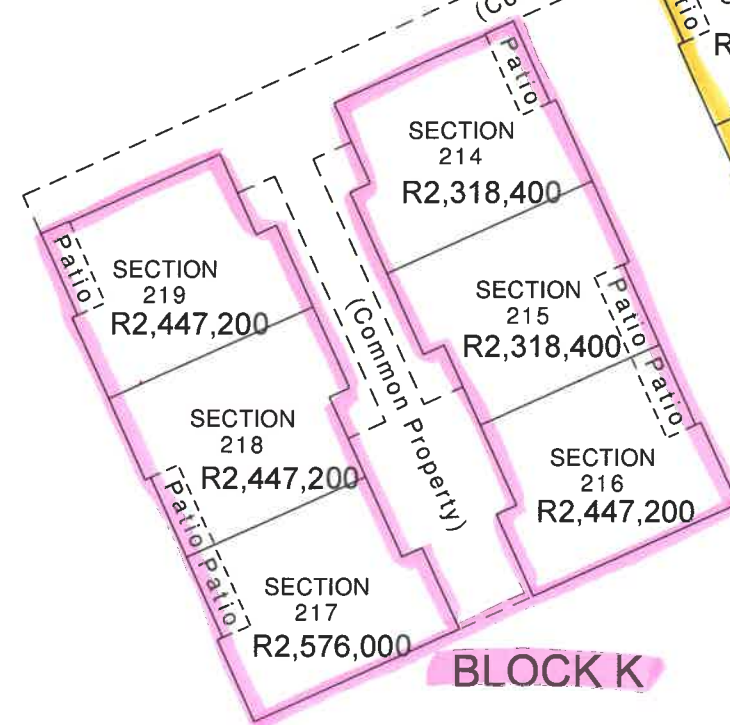

**BLOCK K**

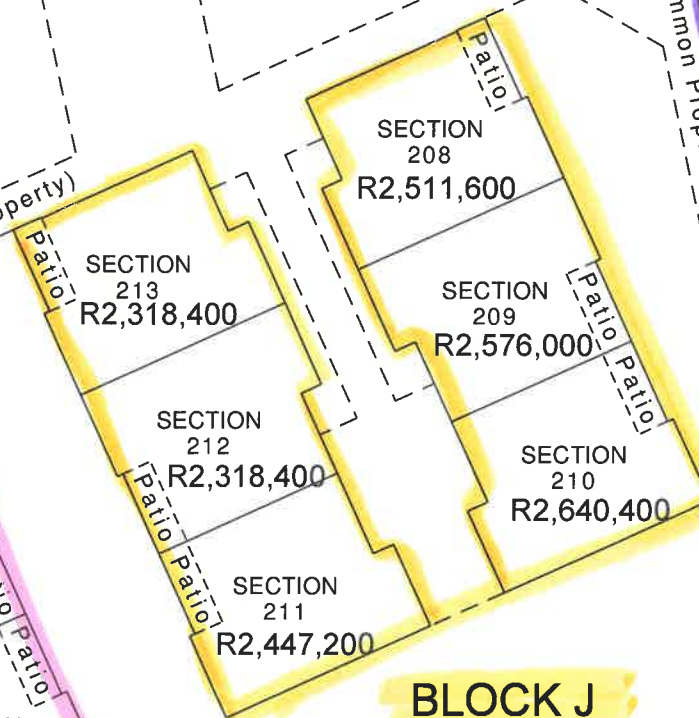

**BLOCK J**

COPROSMA ROAD

KOEBERG ROAD

NOTES:

- 1. For Participation Quote Schedule see Sheet 7.
- 2. Patio area is part of Section area.

LAND SURVEYOR: RJ GOULLEE Signed  
 Jennings Goullee Thomson  
 PO Box 840  
 Howard Place  
 7450

**ZONNEZICHT RETIREMENT VILLAGE**

DRAWING TITLE:  
BUILDING 1: SECOND FLOOR PLAN

Date: 4 July 2017

Scale 1 : 300