

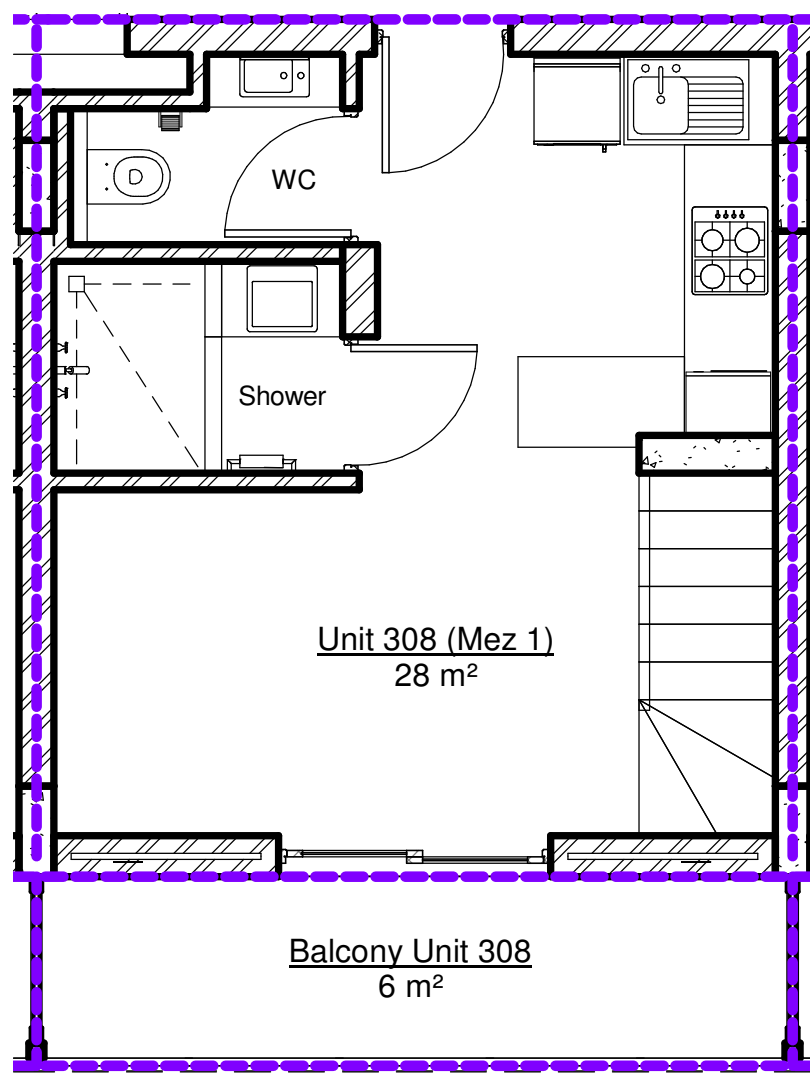


2 Unit 308 Upper Level
1 : 50

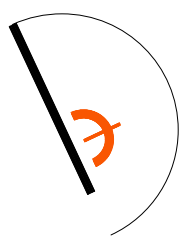

1 Unit 308 Lower Level
1 : 50

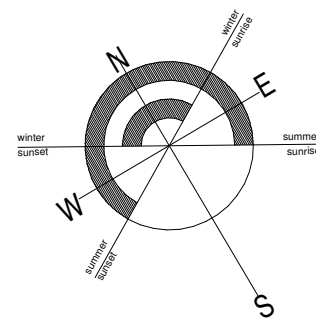

**DEKKER
PAPENDORF**
ARCHITECTS
REG NO: 2002/022362/07

SKEMA / PROJECT

DA VINCI Student Apartments - ERF 17322,
Verreweide Road, Stellenbosch for Archimedes
Ontwikkelings

MOORE STEPHENS VDA GEBOU
h/v TECHNO RLN & ELEKTRON
TEGNOPARK
STELLENBOSCH 7600
PO BOX 7305
STELLENBOSCH 7599

TEL: (021) 8802016
FAX: (021) 8802021
E MAIL: info@dparc.co.za
WEBSITE: www.dparc.co.za

MOORE STEPHENS VDA BUILDING
c/o TECHNO AVE & ELECTRON
TEGNOPARK
STELLENBOSCH 7600
PO BOX 7305
STELLENBOSCH 7599

TEKENING / DRAWING
Unit 308

UITGEREIK / ISSUED

2018/06/22
09:10:51

DATUM / DATE

ONTWERP / DESIGNED

DPA

GETEKEN / DRAWN

AW

TEKENING NR.
DRAWING NO.
Unit 308

REV
0

SKAAL / SCALE As indicated