

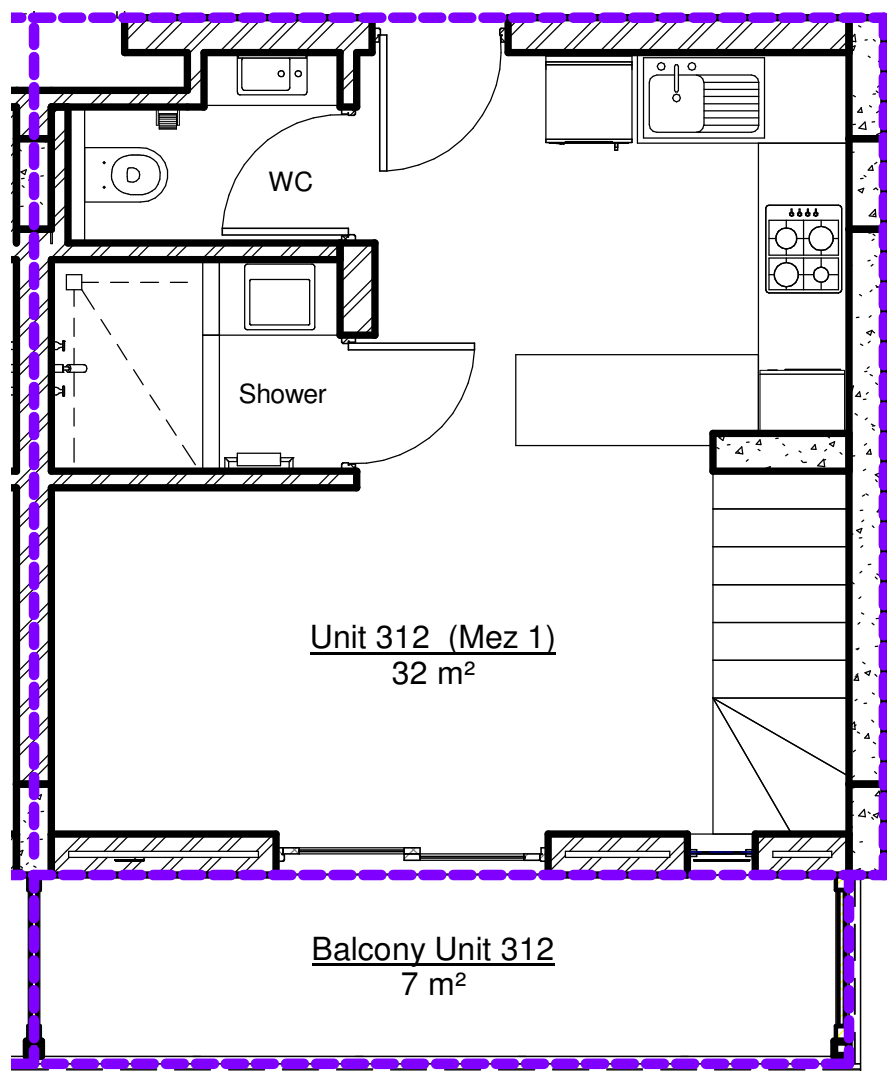


2 Unit 312 Upper Level
1 : 50

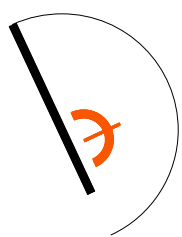

1 Unit 312 Lower Level
1 : 50

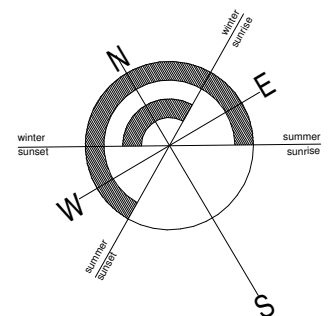

**DEKKER
PAPENDORF**
ARCHITECTS
REG NO: 2002/022362/07

MOORE STEPHENS VDA GEBOU
h/v TECHNO RLN & ELEKTRON
TEGNOPARK
STELLENBOSCH 7600
PO BOX 7305
STELLENBOSCH 7599

TEL: (021) 8802016
FAX: (021) 8802021
E MAIL: info@dparc.co.za
WEBSITE: www.dparc.co.za

MOORE STEPHENS VDA BUILDING
c/o TECHNO AVE & ELECTRON
TEGNOPARK
STELLENBOSCH 7600
PO BOX 7305
STELLENBOSCH 7599

SKEMA / PROJECT

DA VINCI Student Apartments - ERF 17322,
Verreweide Road, Stellenbosch for Archimedes
Ontwikkelings

TEKENING / DRAWING
Unit 312

UITGEREIK / ISSUED	2018/06/22 08:37:45
DATUM / DATE	
ONTWERP / DESIGNED	DPA
GETEKEN / DRAWN	AW

TEKENING NR. DRAWING NO. Unit 312	REV 0
---	----------

SKAAL / SCALE As indicated