


revisions	
date:	04-12-2008
number:	0
description:	for information

NOTE:
 ALL DRAWINGS & DETAILS TO BE CHECKED BY A REGISTERED ARCHITECT OR ENGINEER FOR STRUCTURAL IMPLICATION ON ANY EXISTING STRUCTURES. THE DESIGN & DETAILS OF THE STRUCTURAL ENGINEER TO BE ISSUED TO THE DESIGNER FOR DISTRIBUTION TO THE RELEVANT CONTRACTORS.
 THE DESIGN PARTNERSHIP WILL NOT BE HELD RESPONSIBLE FOR ANY STRUCTURAL FAILURE THAT MIGHT OCCUR DUE TO:
 a) THE NON APPOINTMENT OF SUCH ENGINEERS
 b) DEVIATIONS FROM STRUCTURAL DRAWINGS
 c) MISCALCULATION AND/OR ERROR ON THE PART OF THE ENGINEERS TO BE USED IN PREFERENCE
 001 FIGURED DIMENSIONS TO BE USED IN PREFERENCE TO SCALING
 002 CHECK ALL DIMENSIONS AND LEVELS ON SITE PRIOR TO CONSTRUCTION
 003 REPORT ANY DISCREPANCIES TO THE ARCHITECT
 004 ALL CONCRETE AND STRUCTURAL STEEL WORK IS TO BE IN ACCORDANCE WITH THE STRUCTURAL ENGINEERS' DESIGN AND SPECIFICATION
 005 START NOTES, MIN. SPECIFICATIONS
 006 ALL DIMENSIONS TO BE TO FACE UNLESS OTHERWISE STATED
 007 TRENCHES NOT TO BE LESS THAN 250MM DEPTH
 008 NO OPENING TO BE GREATER THAN 100MM
 009 MIN HEIGHT OF BALUSTRADE TO BE 1000MM

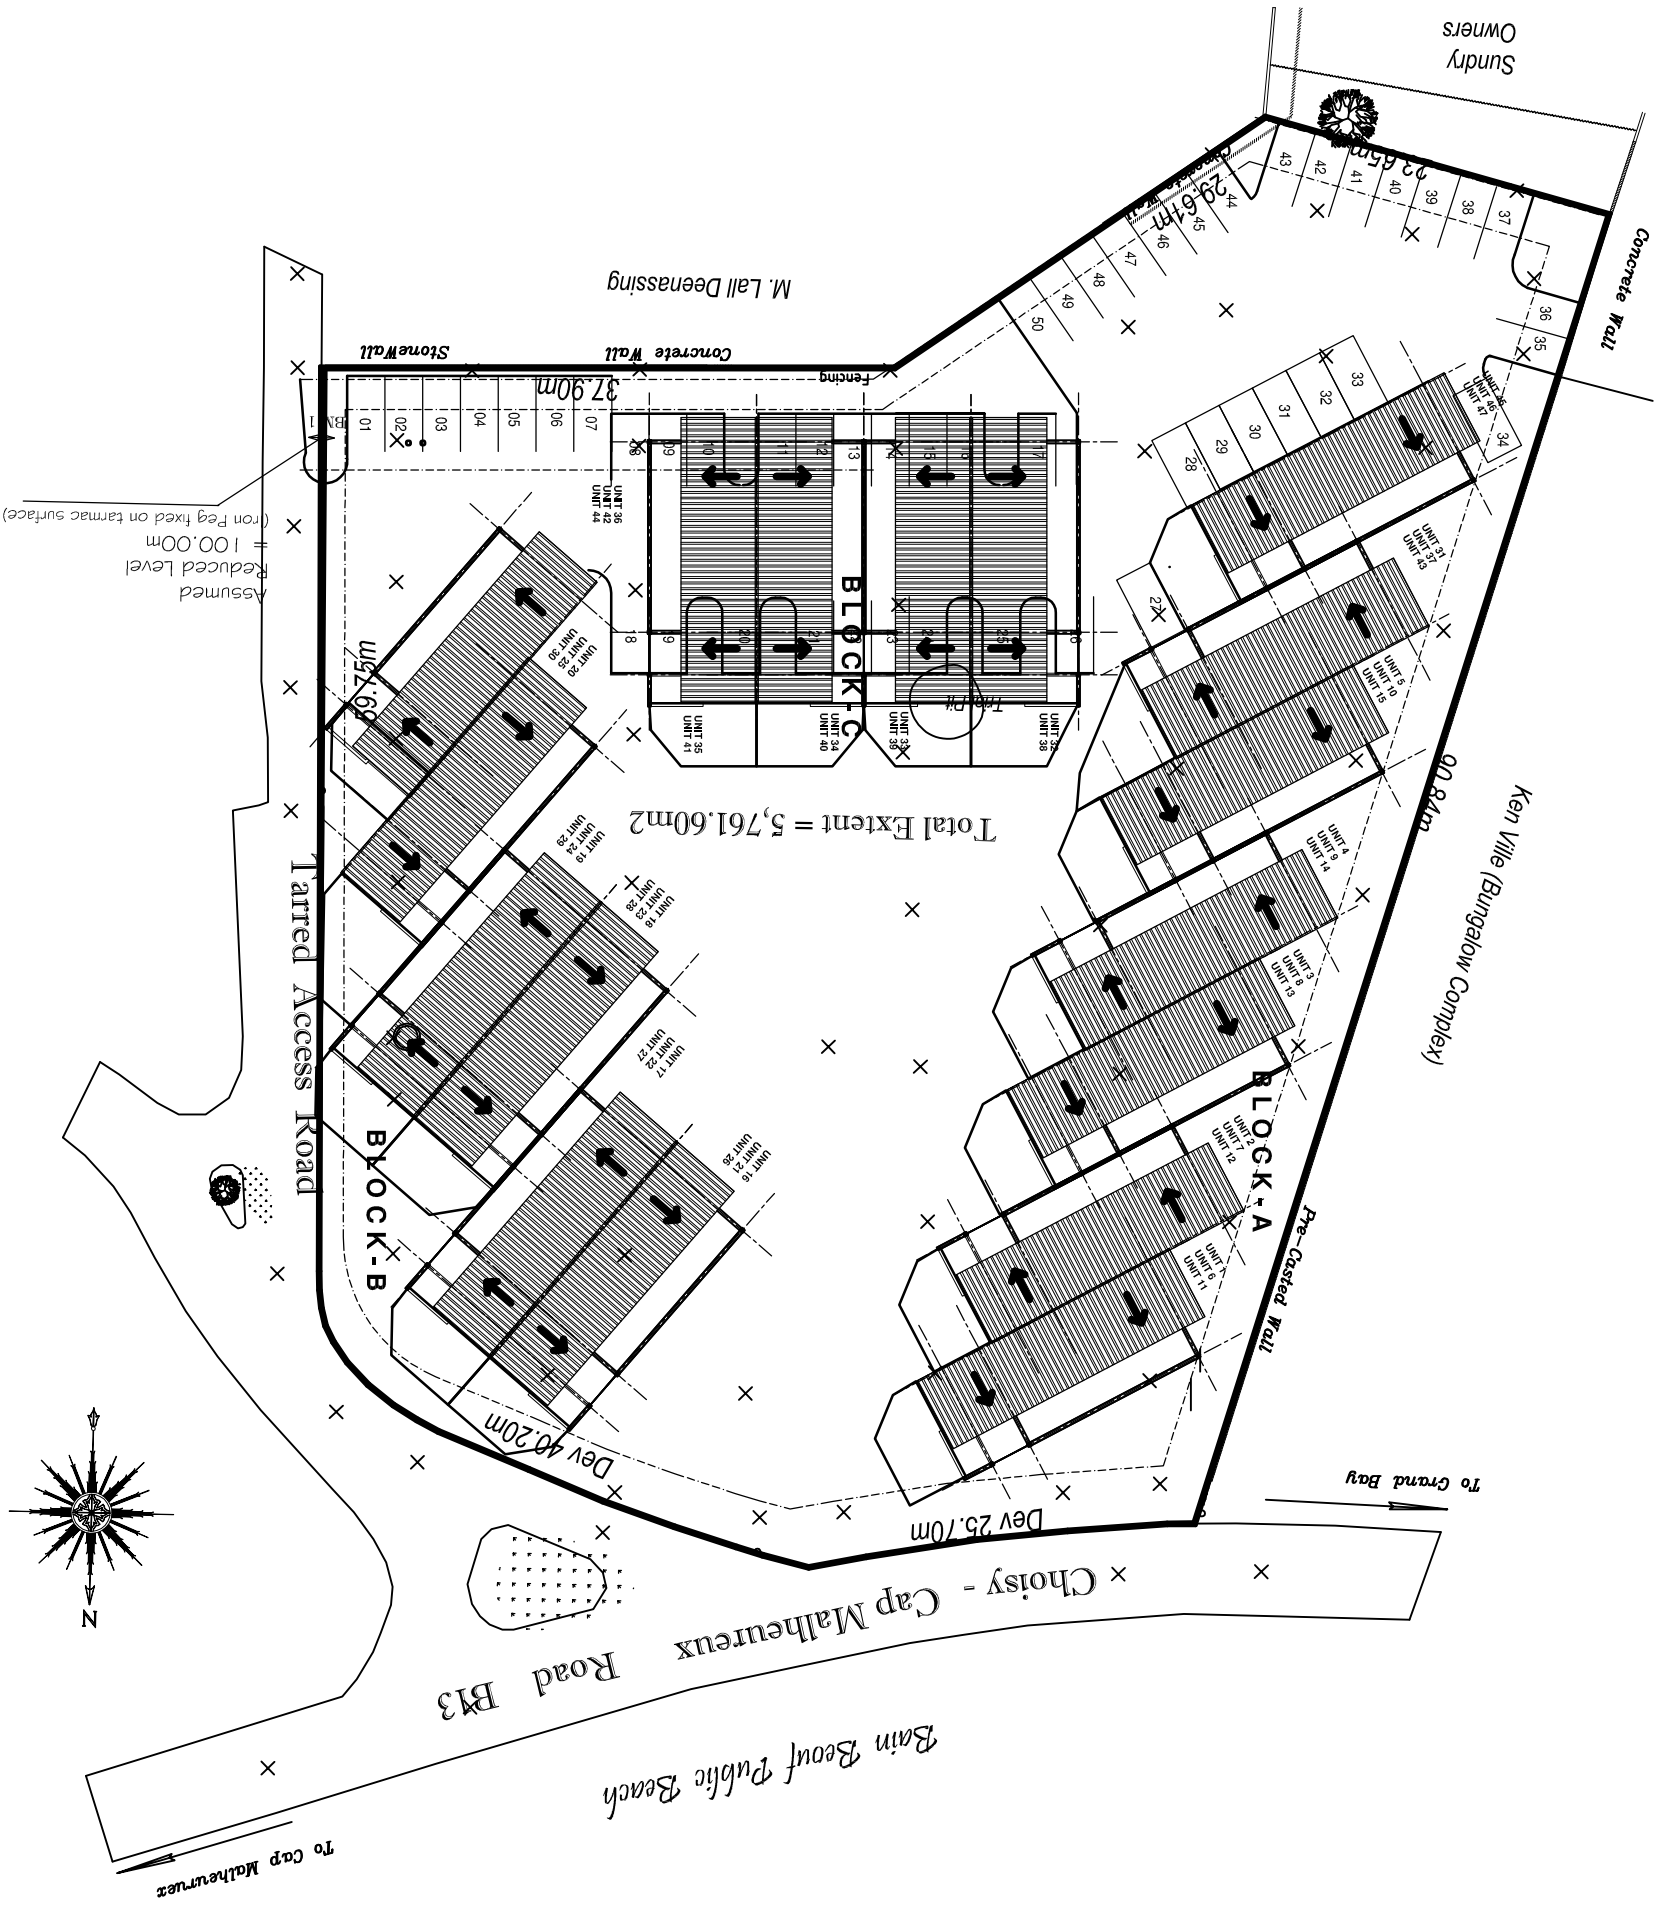

project description	CAPE BAY MAURITIUS	
client	2 TRIBES	
drawing description	SITE PLAN GENERAL	
date	21-10-2008	scale A3 - 1:500
drawn	bj	revision
drawing #	A019_100_17	0

Copyright of this drawing is reserved in "The design partnership".
 Only with prior written permission of the architect may the drawing be reproduced, stored in a retrieval system, or transmitted in any form or by any means, electronic, mechanical, photocopying, recording, or otherwise. All rights reserved.
 Drawings not to be scaled - refer to the dimensions. All drawings to be approved by the local authorities before construction commences. The design partnership shall not be held responsible for any errors or omissions. The design partnership shall not be held responsible for any errors or omissions on the part of the client or any other party.

SITE PLAN Ground Floor
 Scale - A3 - 1:500