



3 BEDROOM 88 SQ.M.
PLUS BALCONY PLUS COURT YARD AND STORE

1 NO. TYPE A1

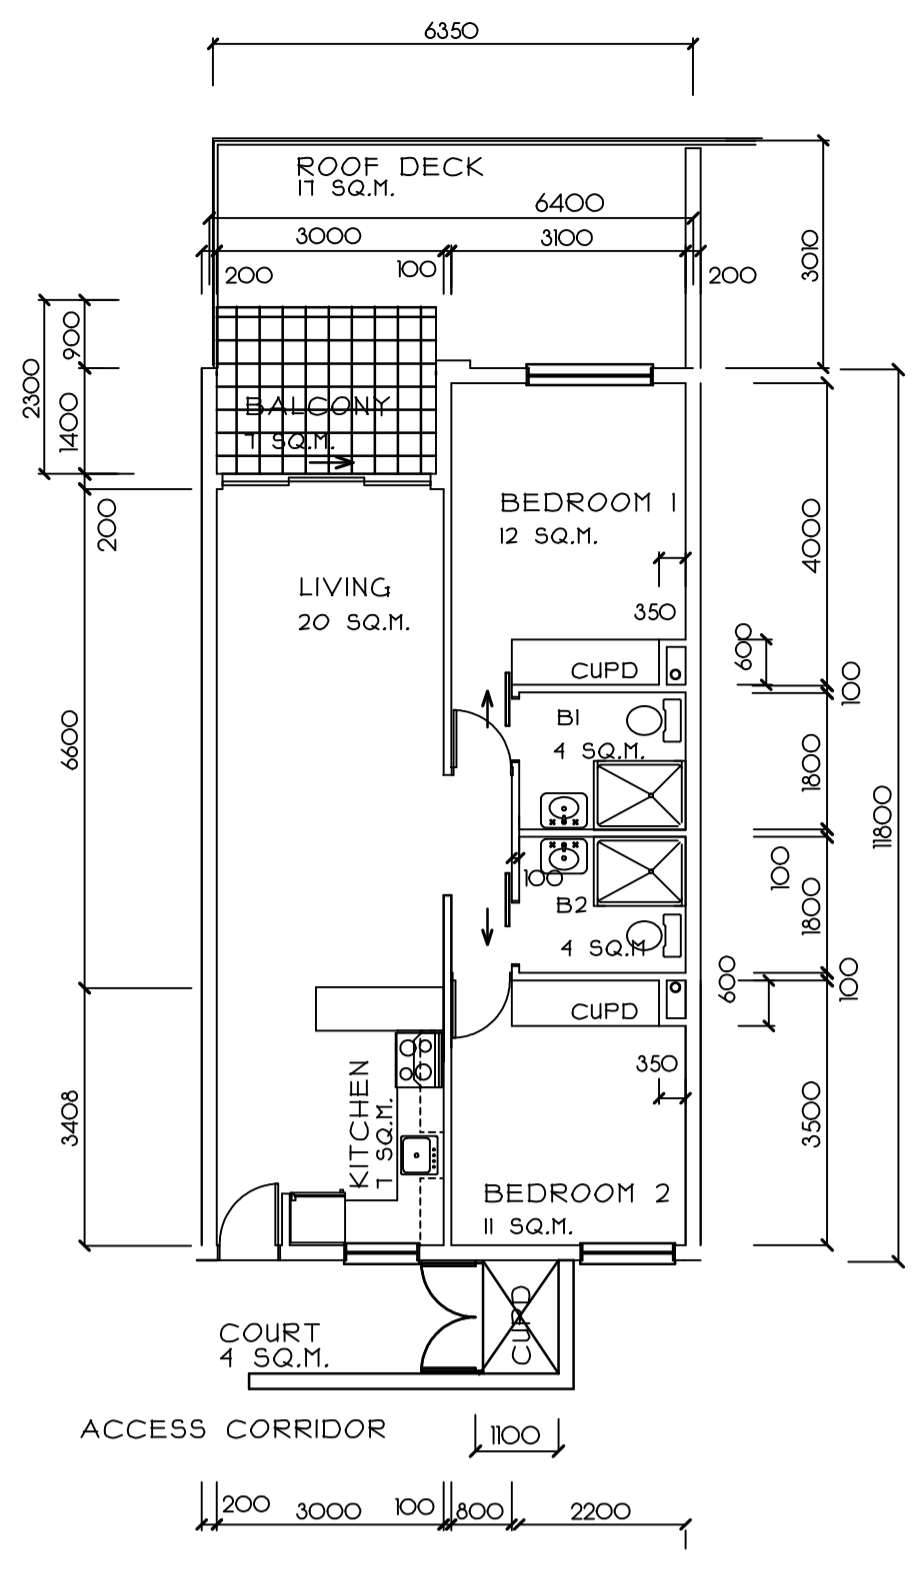


2 BEDROOM 71 SQ.M.
PLUS BALCONY PLUS COURT YARD, STORE AND ROOF DECK

1 NO. TYPE F3

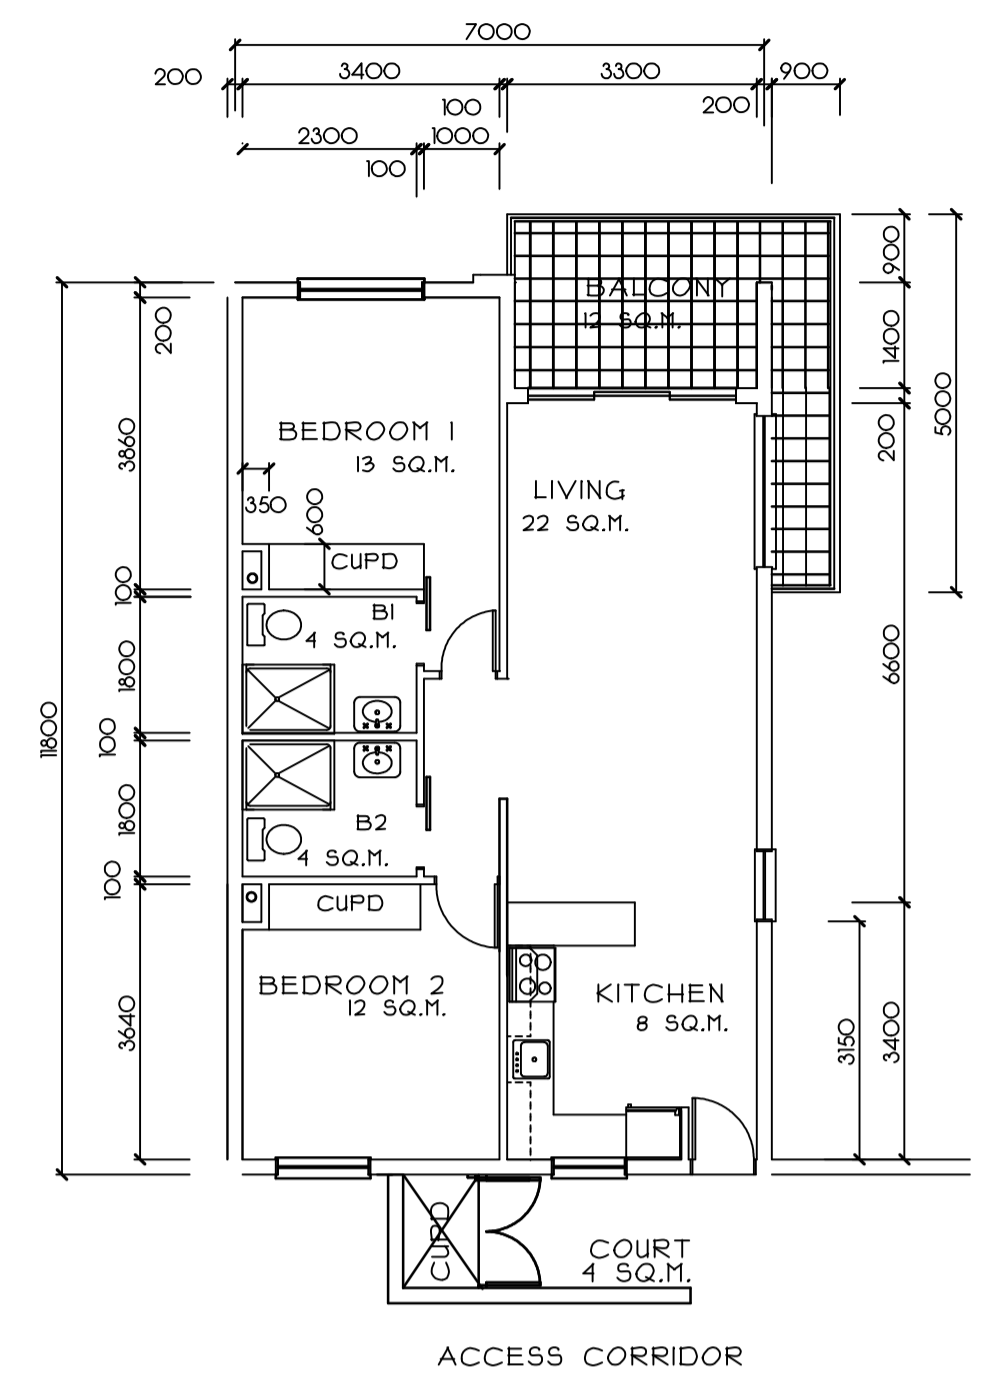


2 BEDROOM 78 SQ.M.
PLUS BALCONY PLUS COURT YARD AND STORE

6 NO. TYPE B1

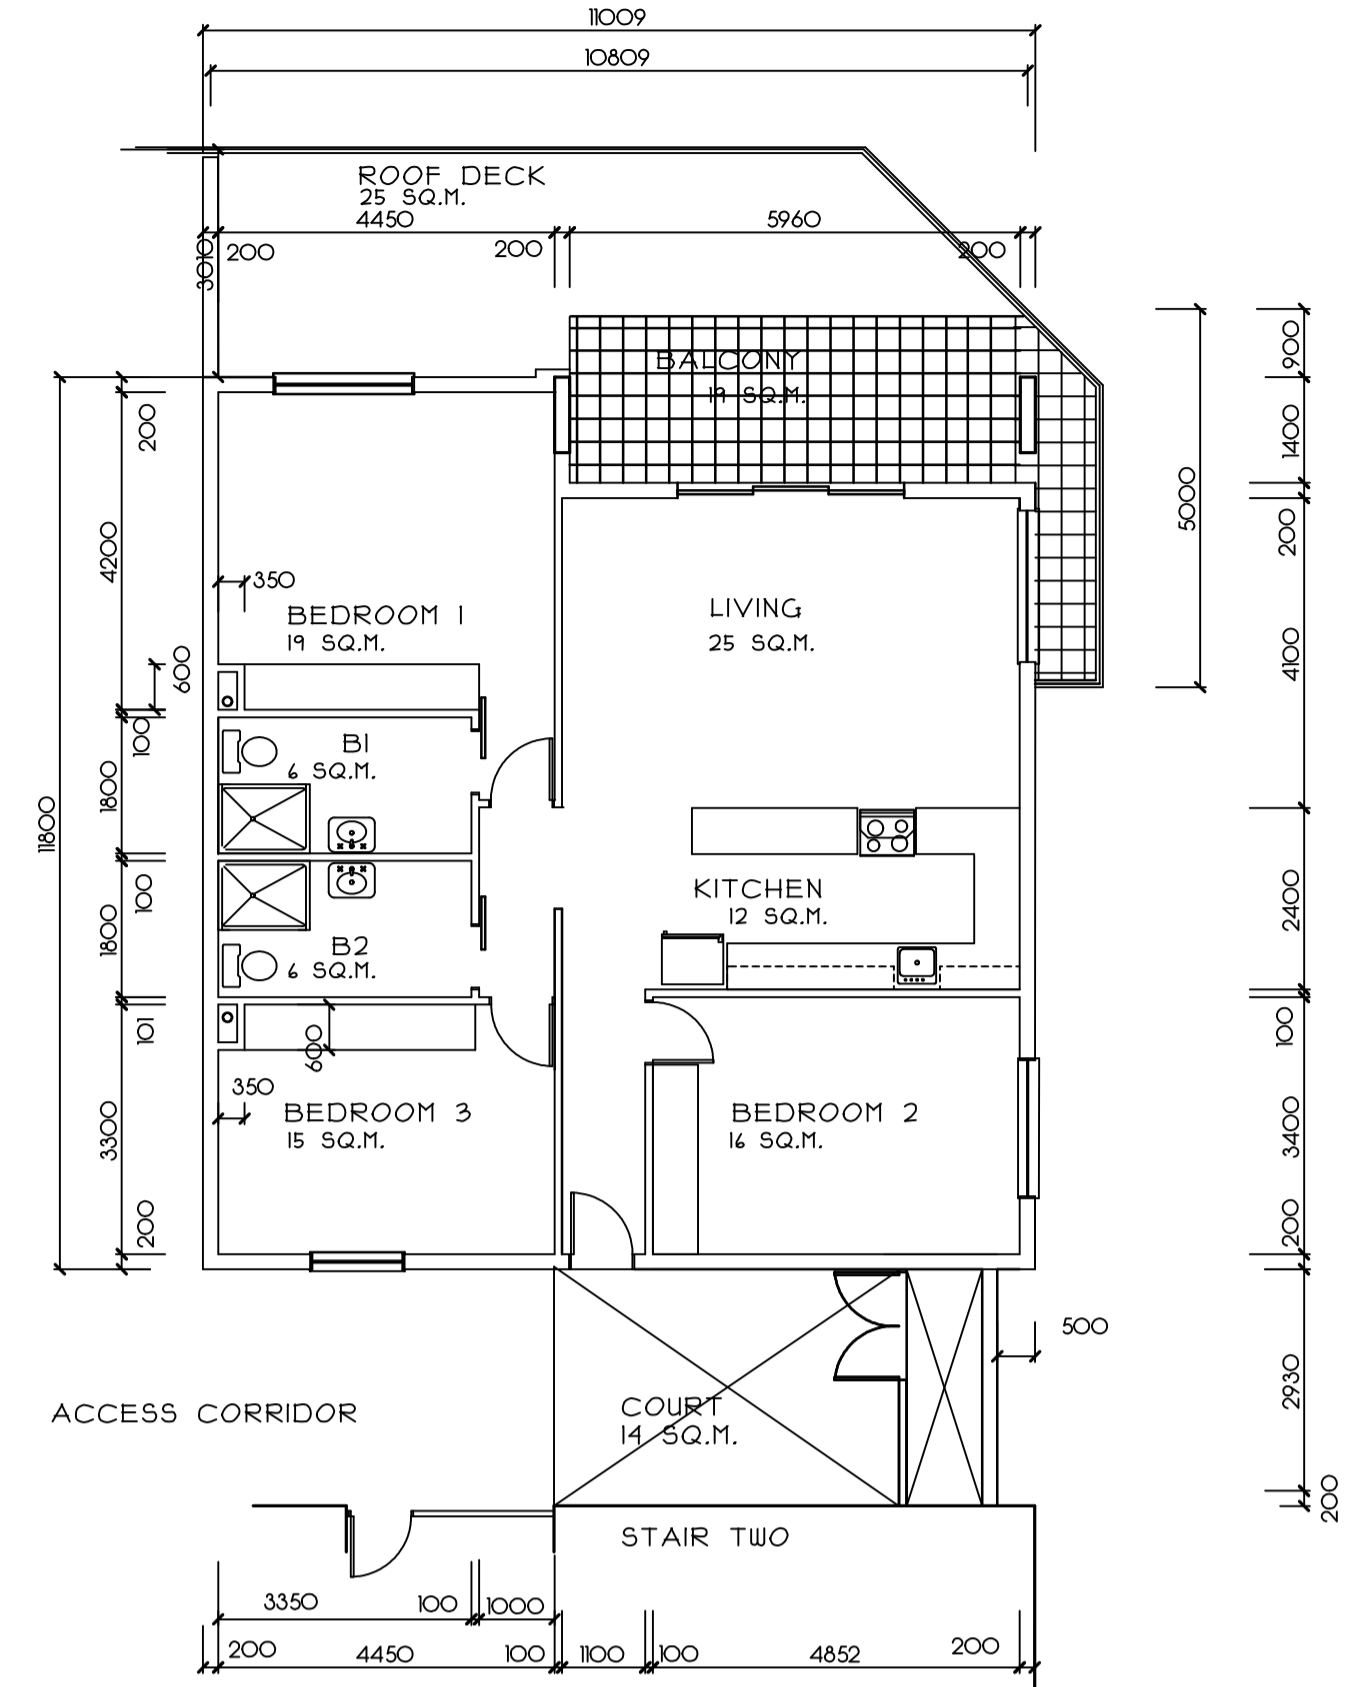


3 BEDROOM CORNER 119 SQ.M.
PLUS BALCONY PLUS COURT YARD AND STORE

1 NO. TYPE H3

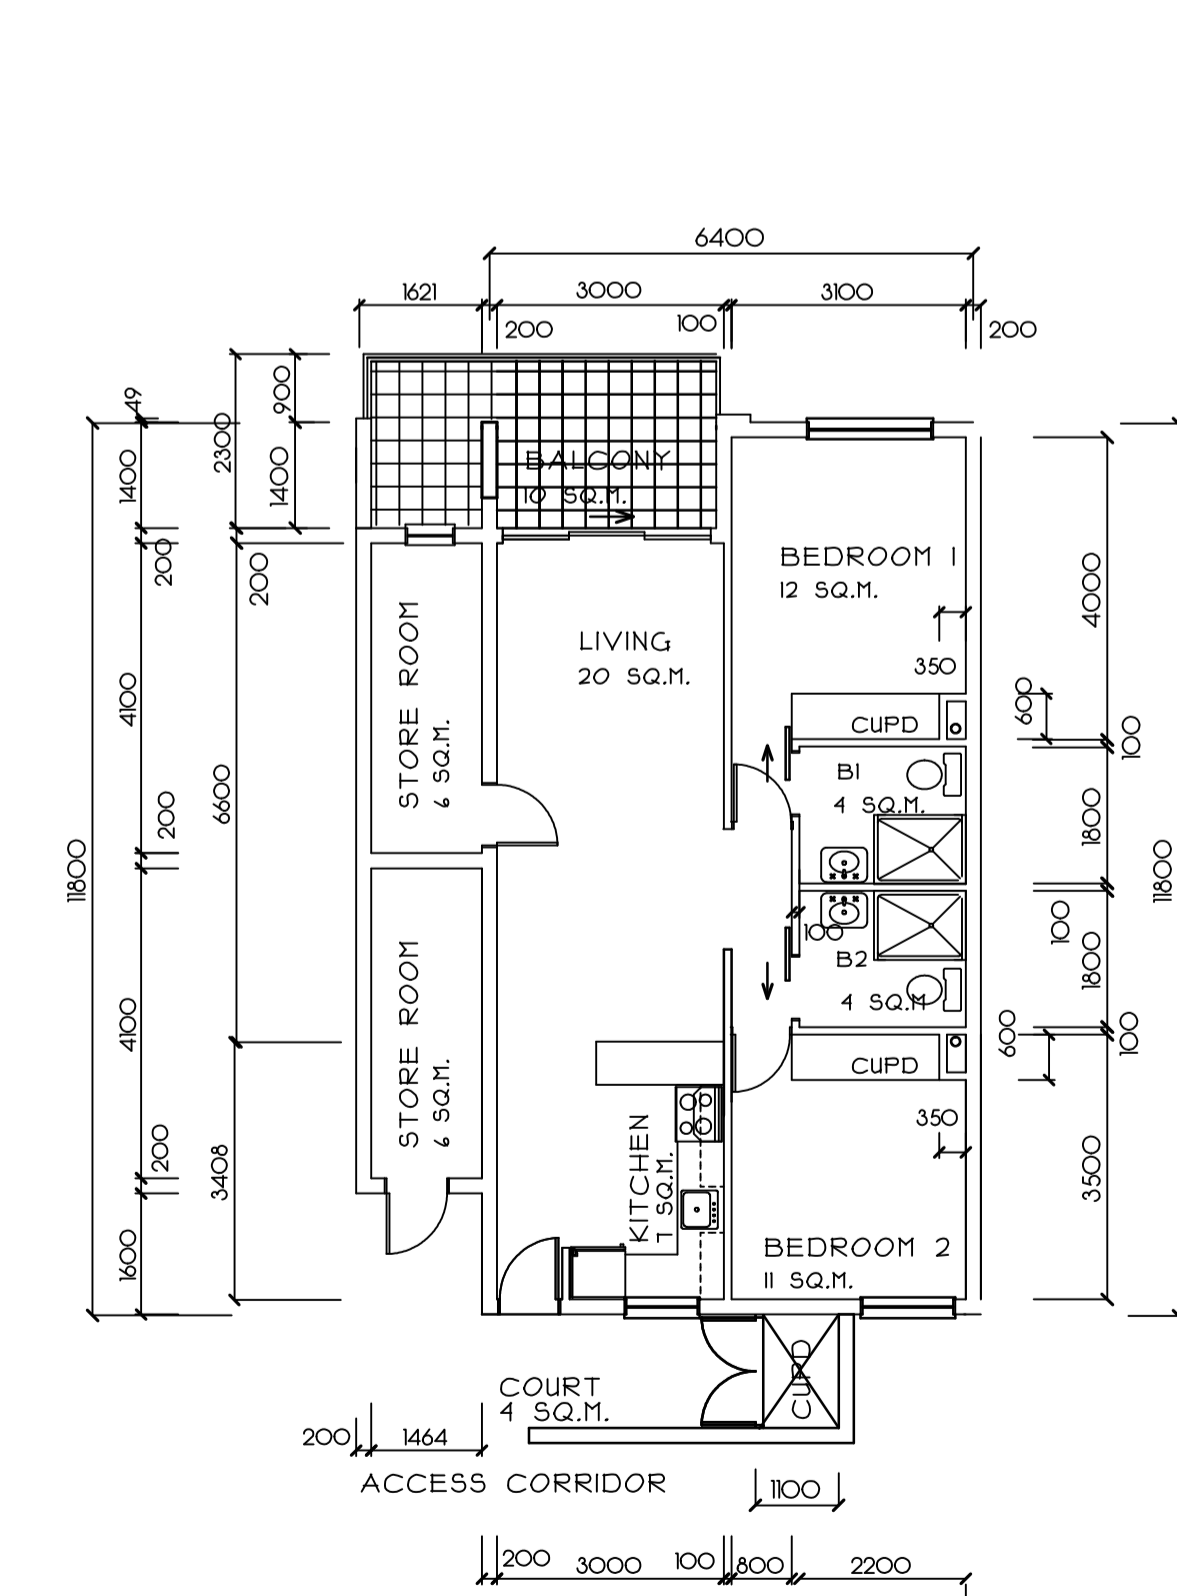


4 NO. TYPE F2
PLUS BALCONY PLUS COURT YARD AND STORE

2 BEDROOM 71 SQ.M.

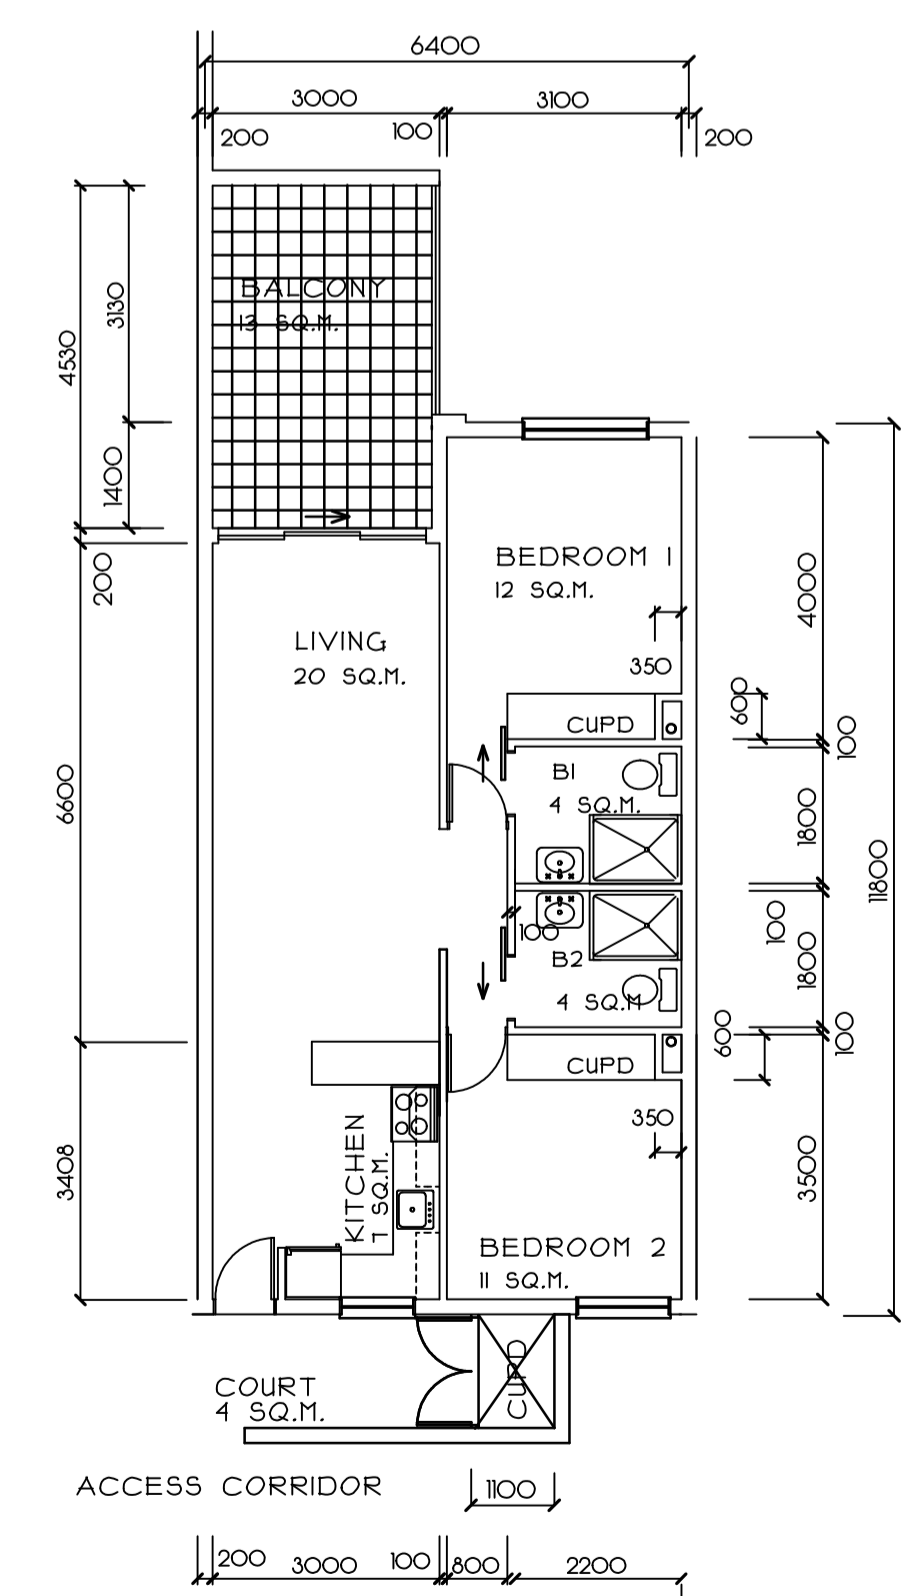


7 NO. TYPE F1
PLUS BALCONY PLUS COURT YARD AND STORE

2 BEDROOM 71 SQ.M.

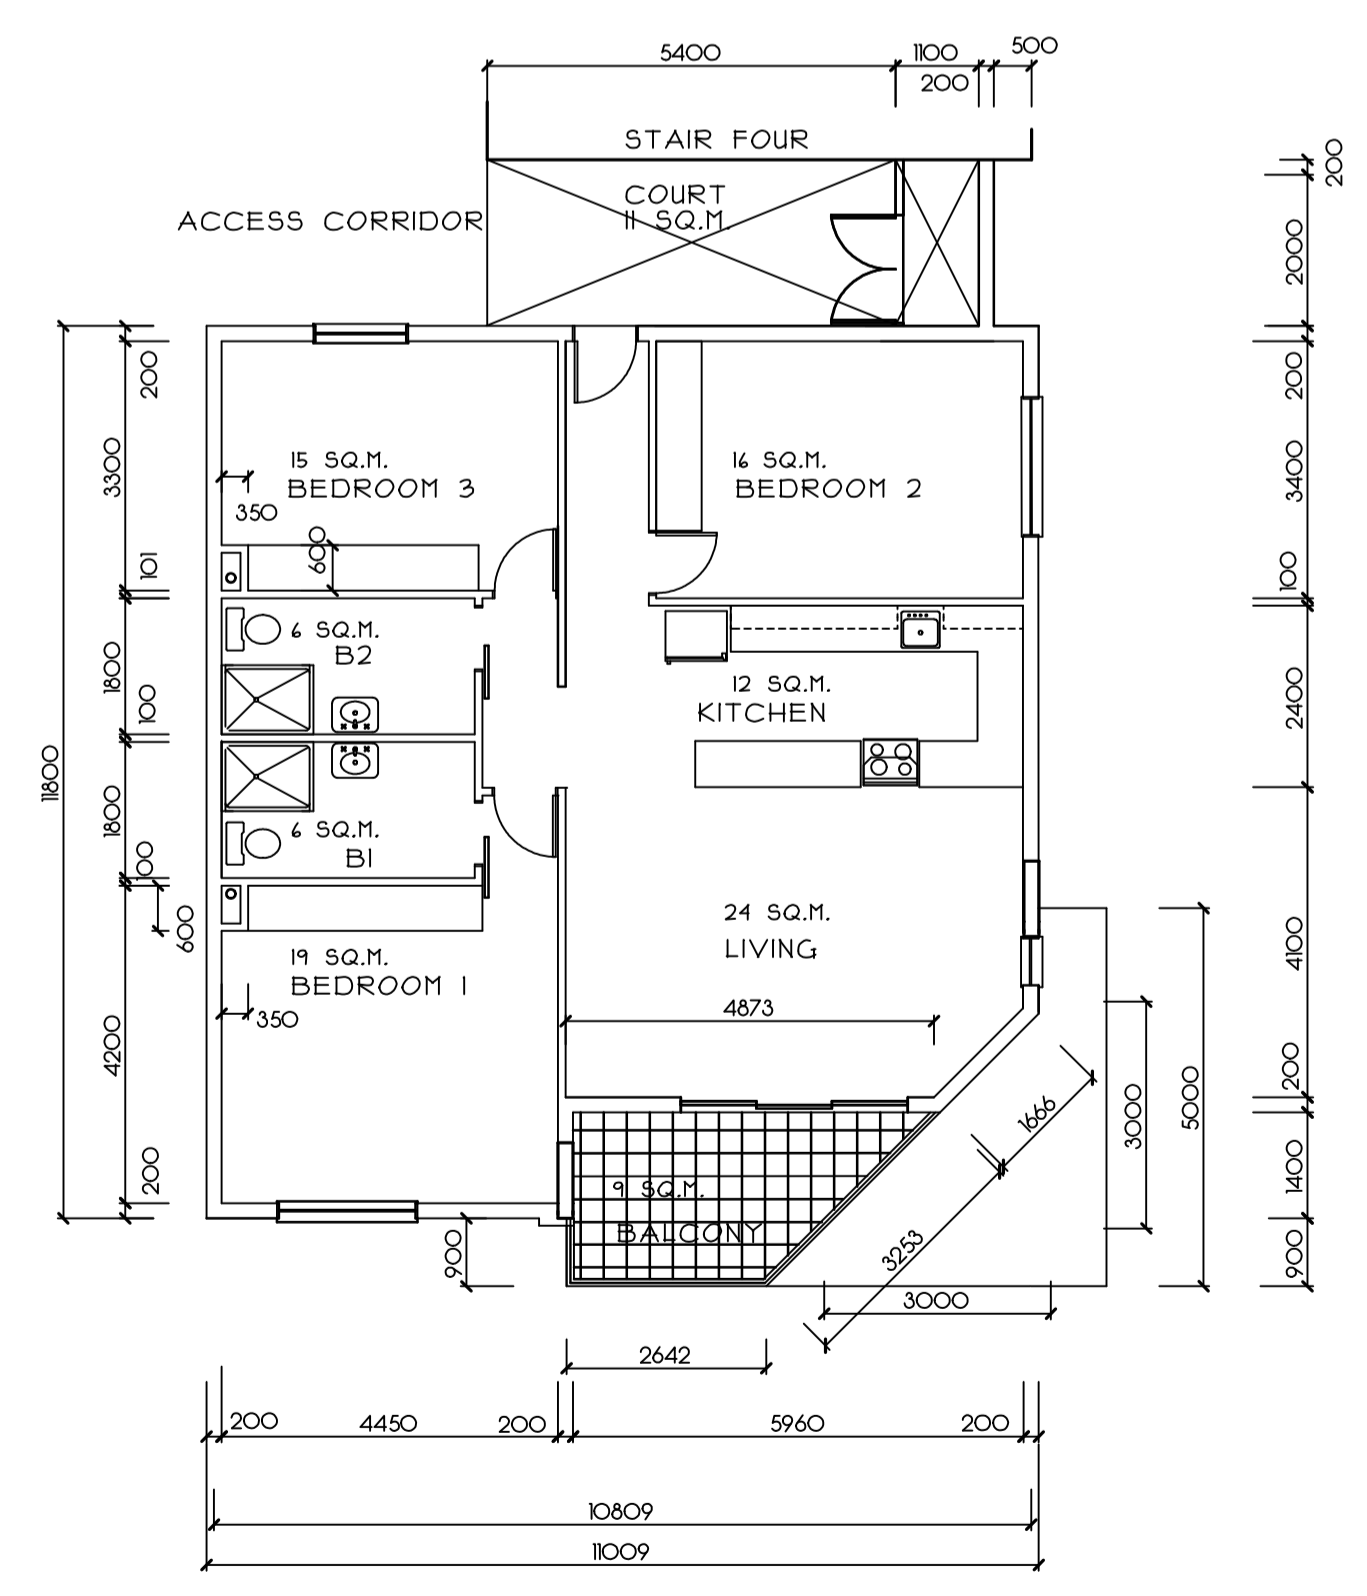

1 NO. TYPE H2
PLUS BALCONY PLUS COURT YARD AND STORE

3 BEDROOM CORNER 118 SQ.M.

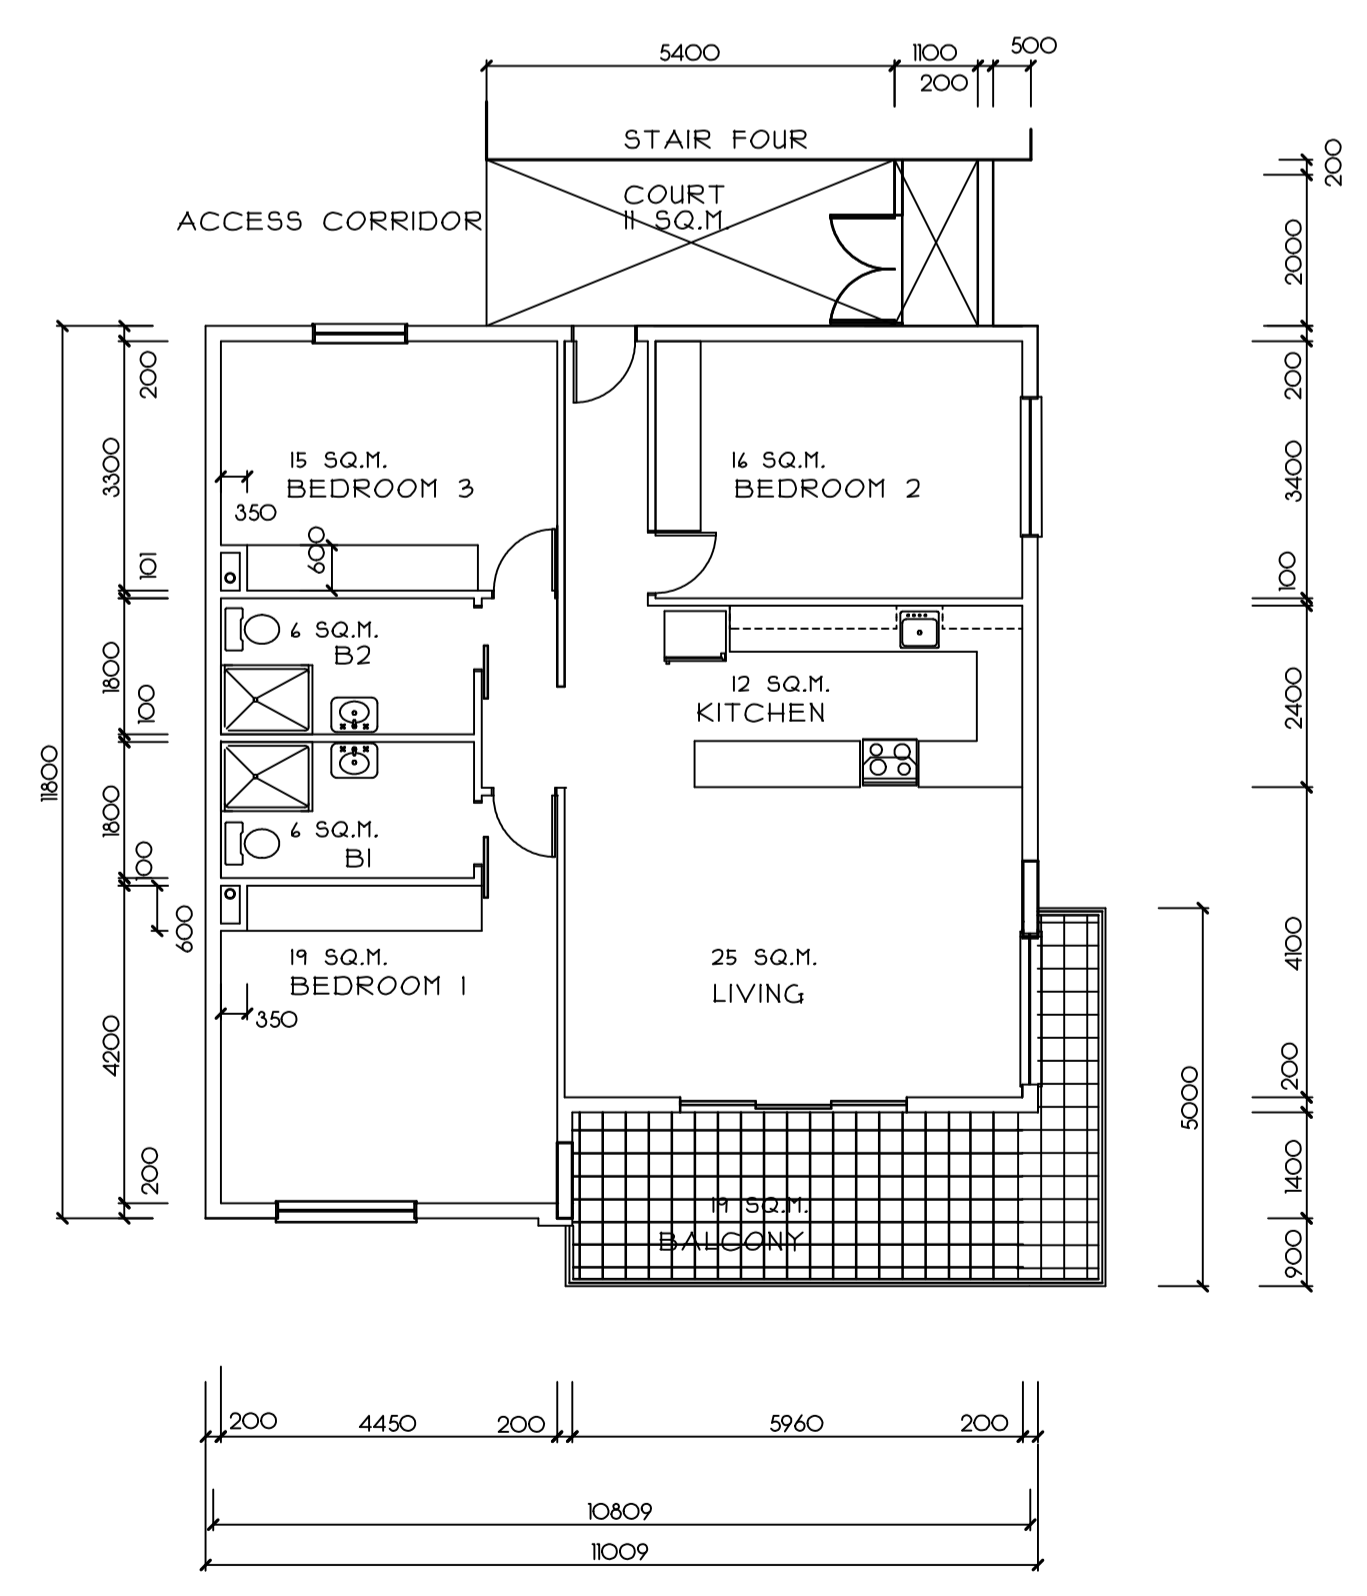

6 NO. TYPE H1
PLUS BALCONY PLUS COURT YARD AND STORE

3 BEDROOM CORNER 119 SQ.M.

REVISIONS		
NO	DATE	DESCRIPTION

MARKETING DRAWING

CLIENT	
ARCHITECT	
REG. NO.	6580

OVERFLOW Design ARCHITECTS. CC
 REGISTRATION NO. OK 1989/020881/23
 CORPORATE MEMBER OF THE SOUTH AFRICAN INSTITUTE OF ARCHITECTS
BARRY L. UPTON
 DIP.ARCH.(ICS) DIP.PM.(EE) Pr. Arch. MArch. KZ-NIA, M.S.A.I.B.D.
 11, STARLING PLACE GILLITTS 3610
 PH (031) 7672029 FAX TO EMAIL 086 7703510
 cell 0837757562 Email overflow@iafrica.com
 www.overflowdesign.blogspot.com

PROJECT
 NEW APARTMENTS ON
 AURORA DRIVE, SUMMER WAY &
 UMLANGA RIDGE BOULEVARD
 FOR
DEXAPHASE (PTY) LTD
 LOTS 96,97,98,99,104,105 & 106
 PRECINCT 9A UMLANGA

DRAWING
 SKETCHES
 DETAIL UNIT PLANS

DATE	NOVEMBER 2015
SCALE	1 : 100
DRAWN	BARRY UPTON
DRAWING NUMBER	O18
COMP.REF.NO.	REKESHUmlanga