



3 BEDROOM 88 SQ.M.
PLUS BALCONY PLUS COURT YARD AND STORE

5 NO. TYPE A

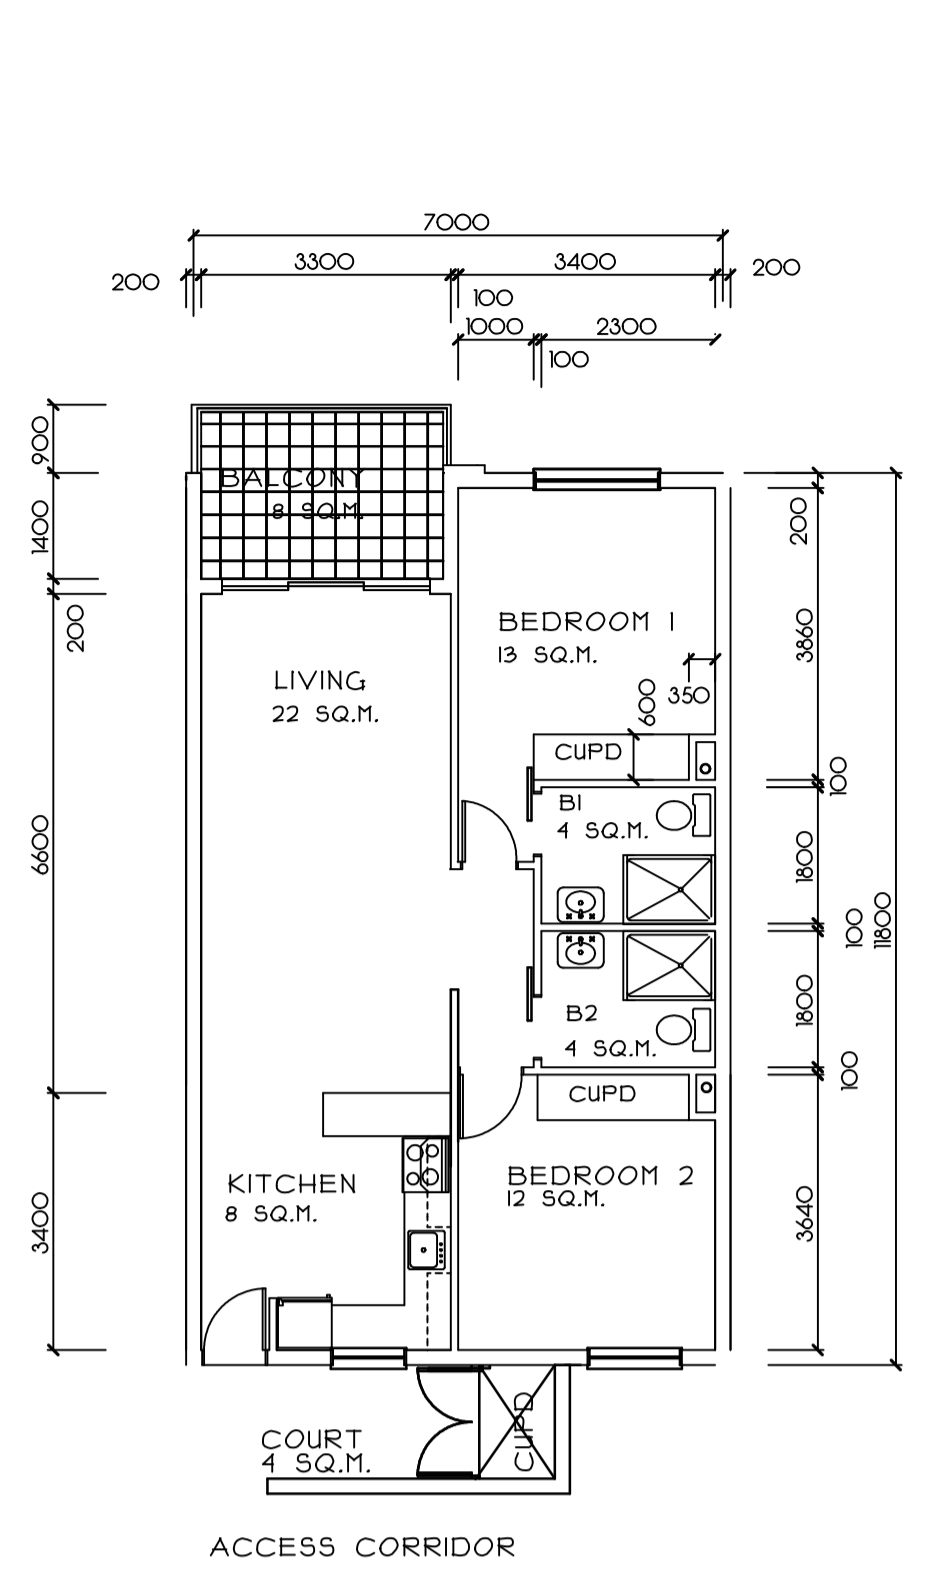


2 BEDROOM 78 SQ.M.
PLUS BALCONY PLUS COURT YARD AND STORE

7 NO. TYPE B

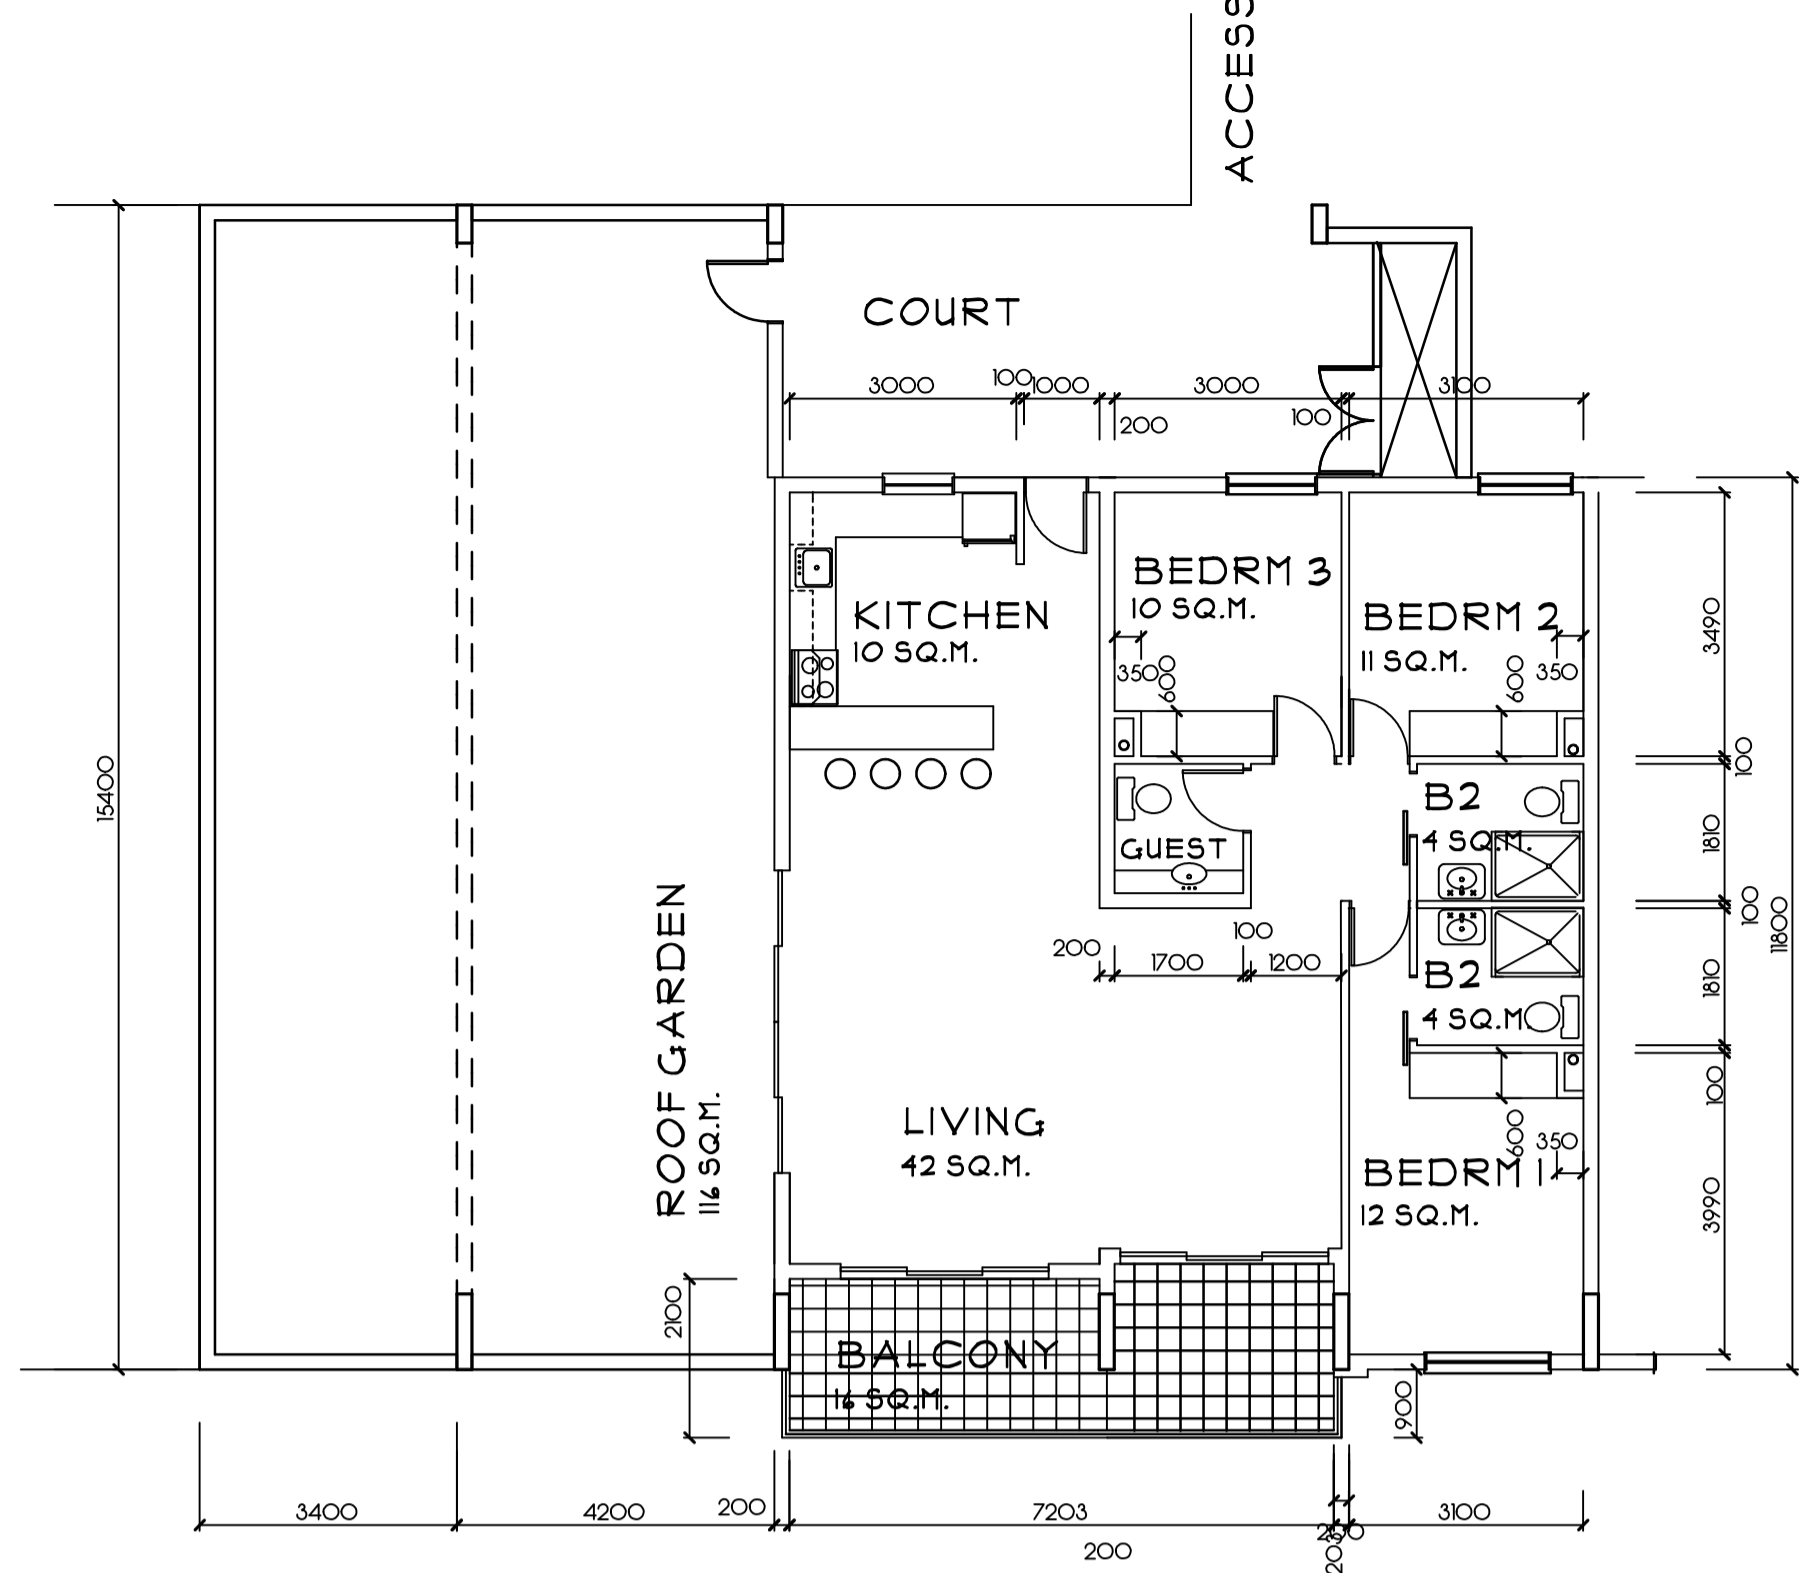


3 BEDROOM 117 SQ.M.
5TH FLOOR
PLUS BALCONY PLUS COURT YARD, ROOF GARDEN AND STORE

1 NO. TYPE D

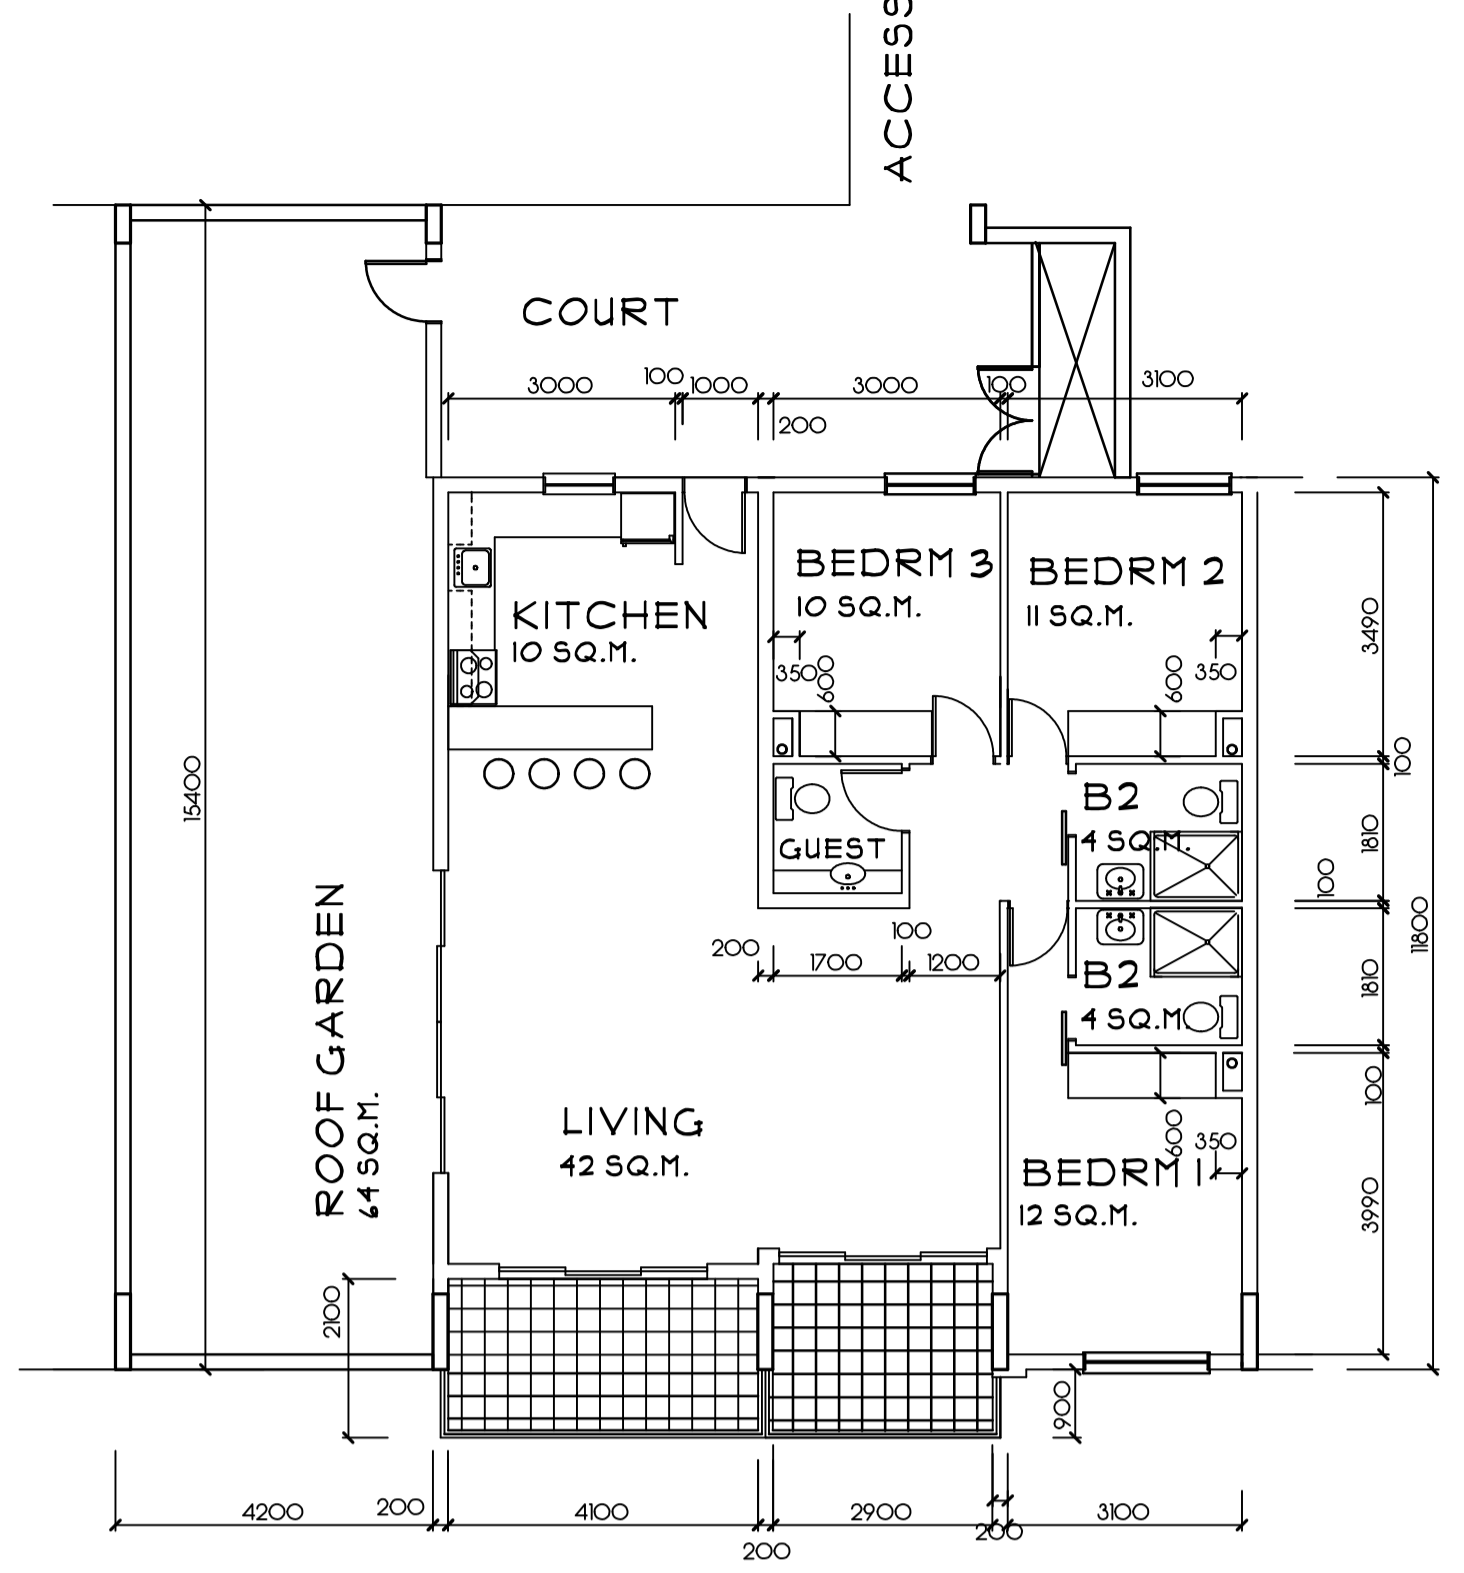


3 BEDROOM 117 SQ.M.
6TH FLOOR
PLUS BALCONY PLUS COURT YARD, ROOF GARDEN AND STORE

1 NO. TYPE C

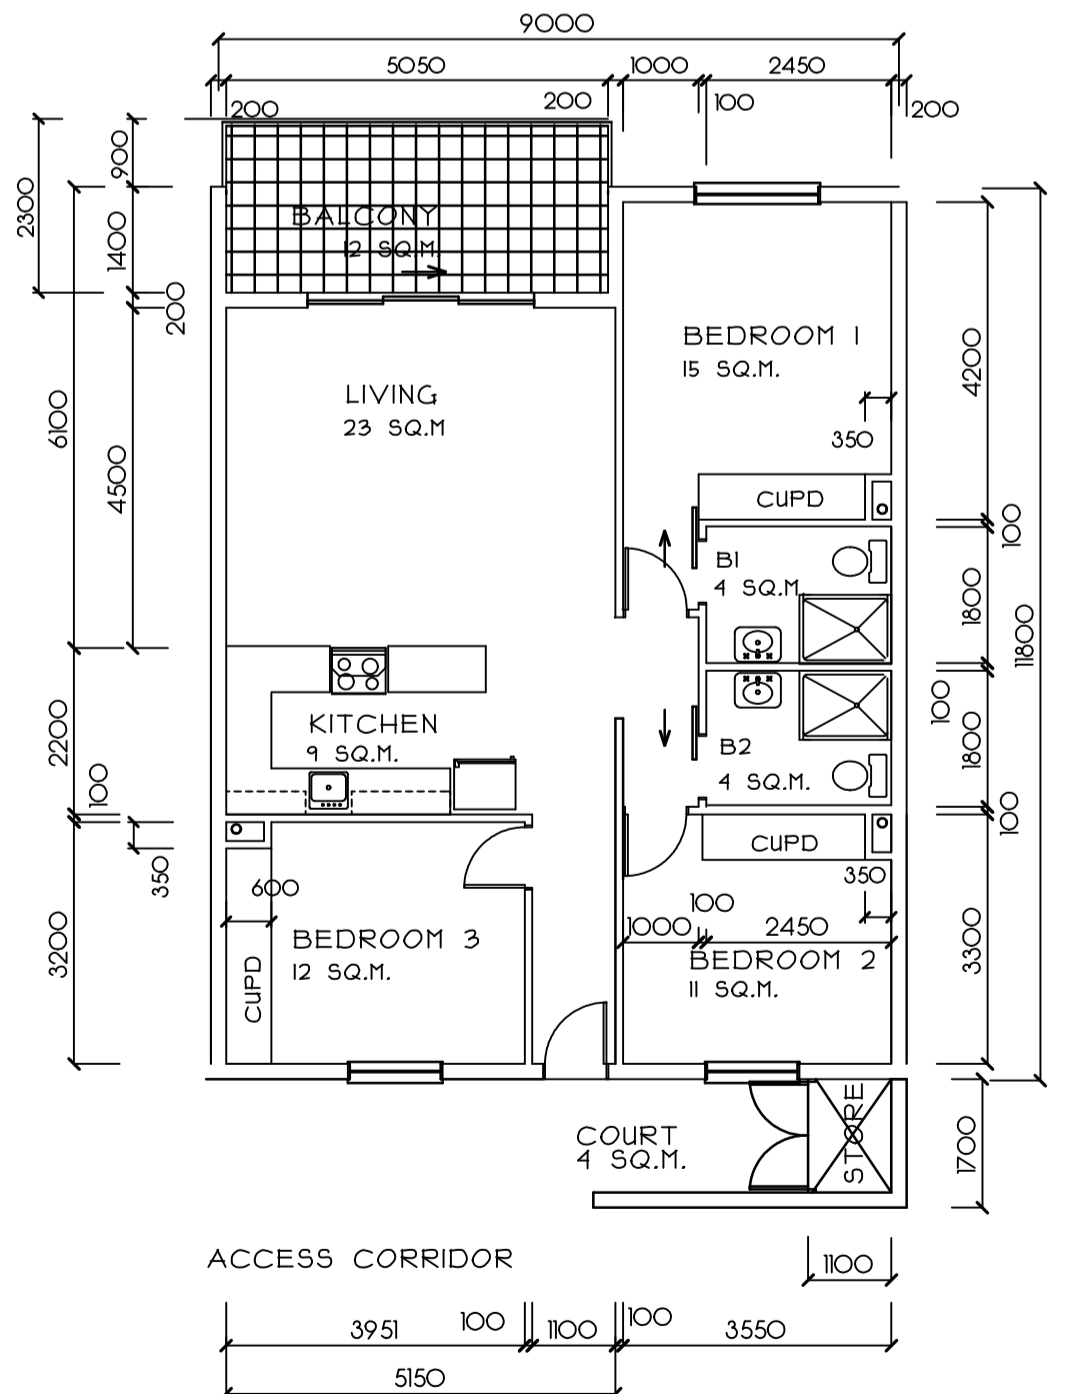


3 BEDROOM 99 SQ.M.
PLUS BALCONY PLUS COURT YARD AND STORE

16 NO. TYPE E

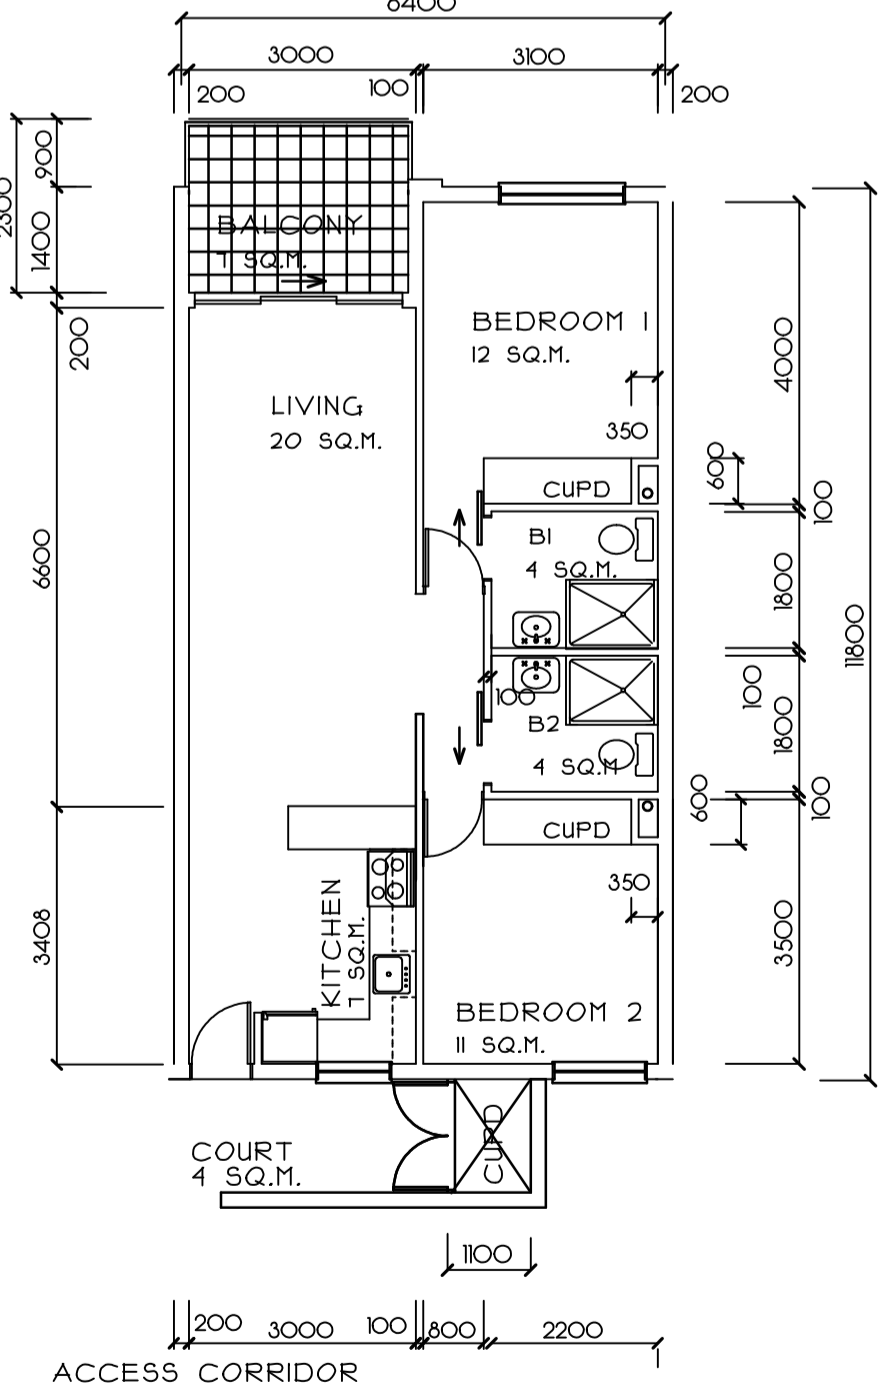


2 BEDROOM 71 SQ.M.
PLUS BALCONY PLUS COURT YARD AND STORE

42 NO. TYPE F

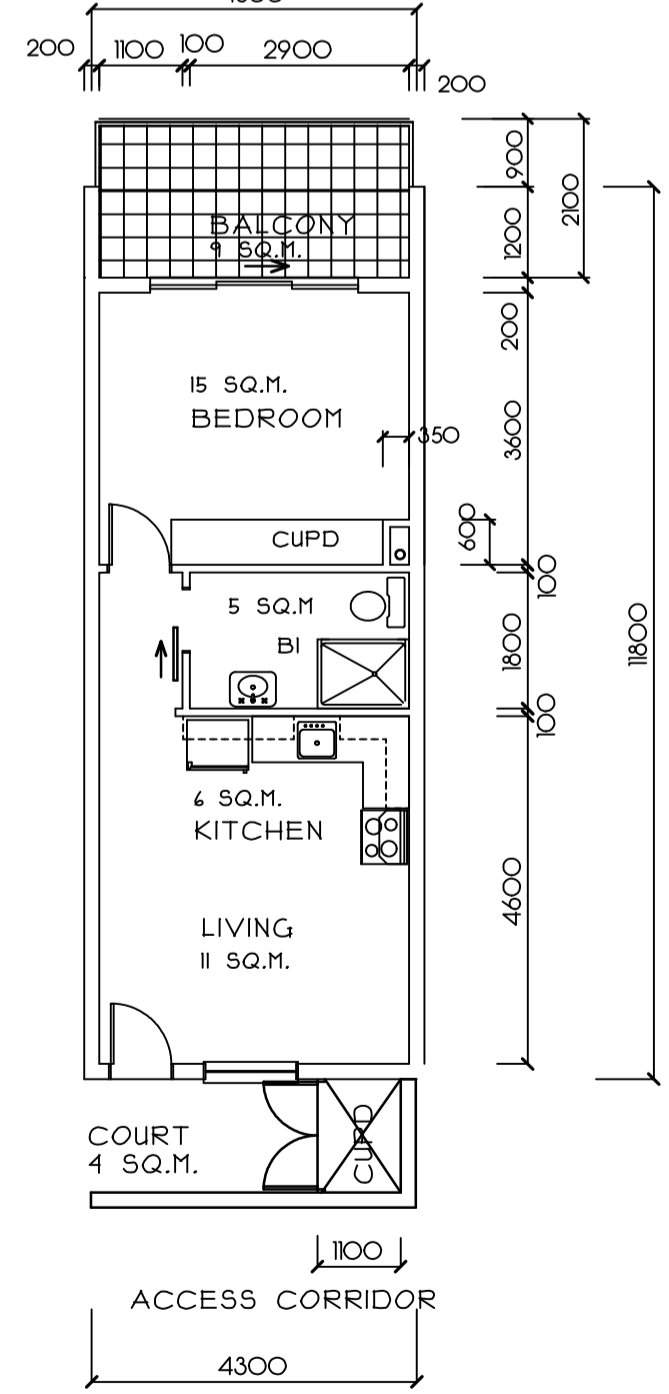

1 BEDROOM 46 SQ.M.
PLUS BALCONY PLUS COURT YARD AND STORE

28 NO. TYPE G

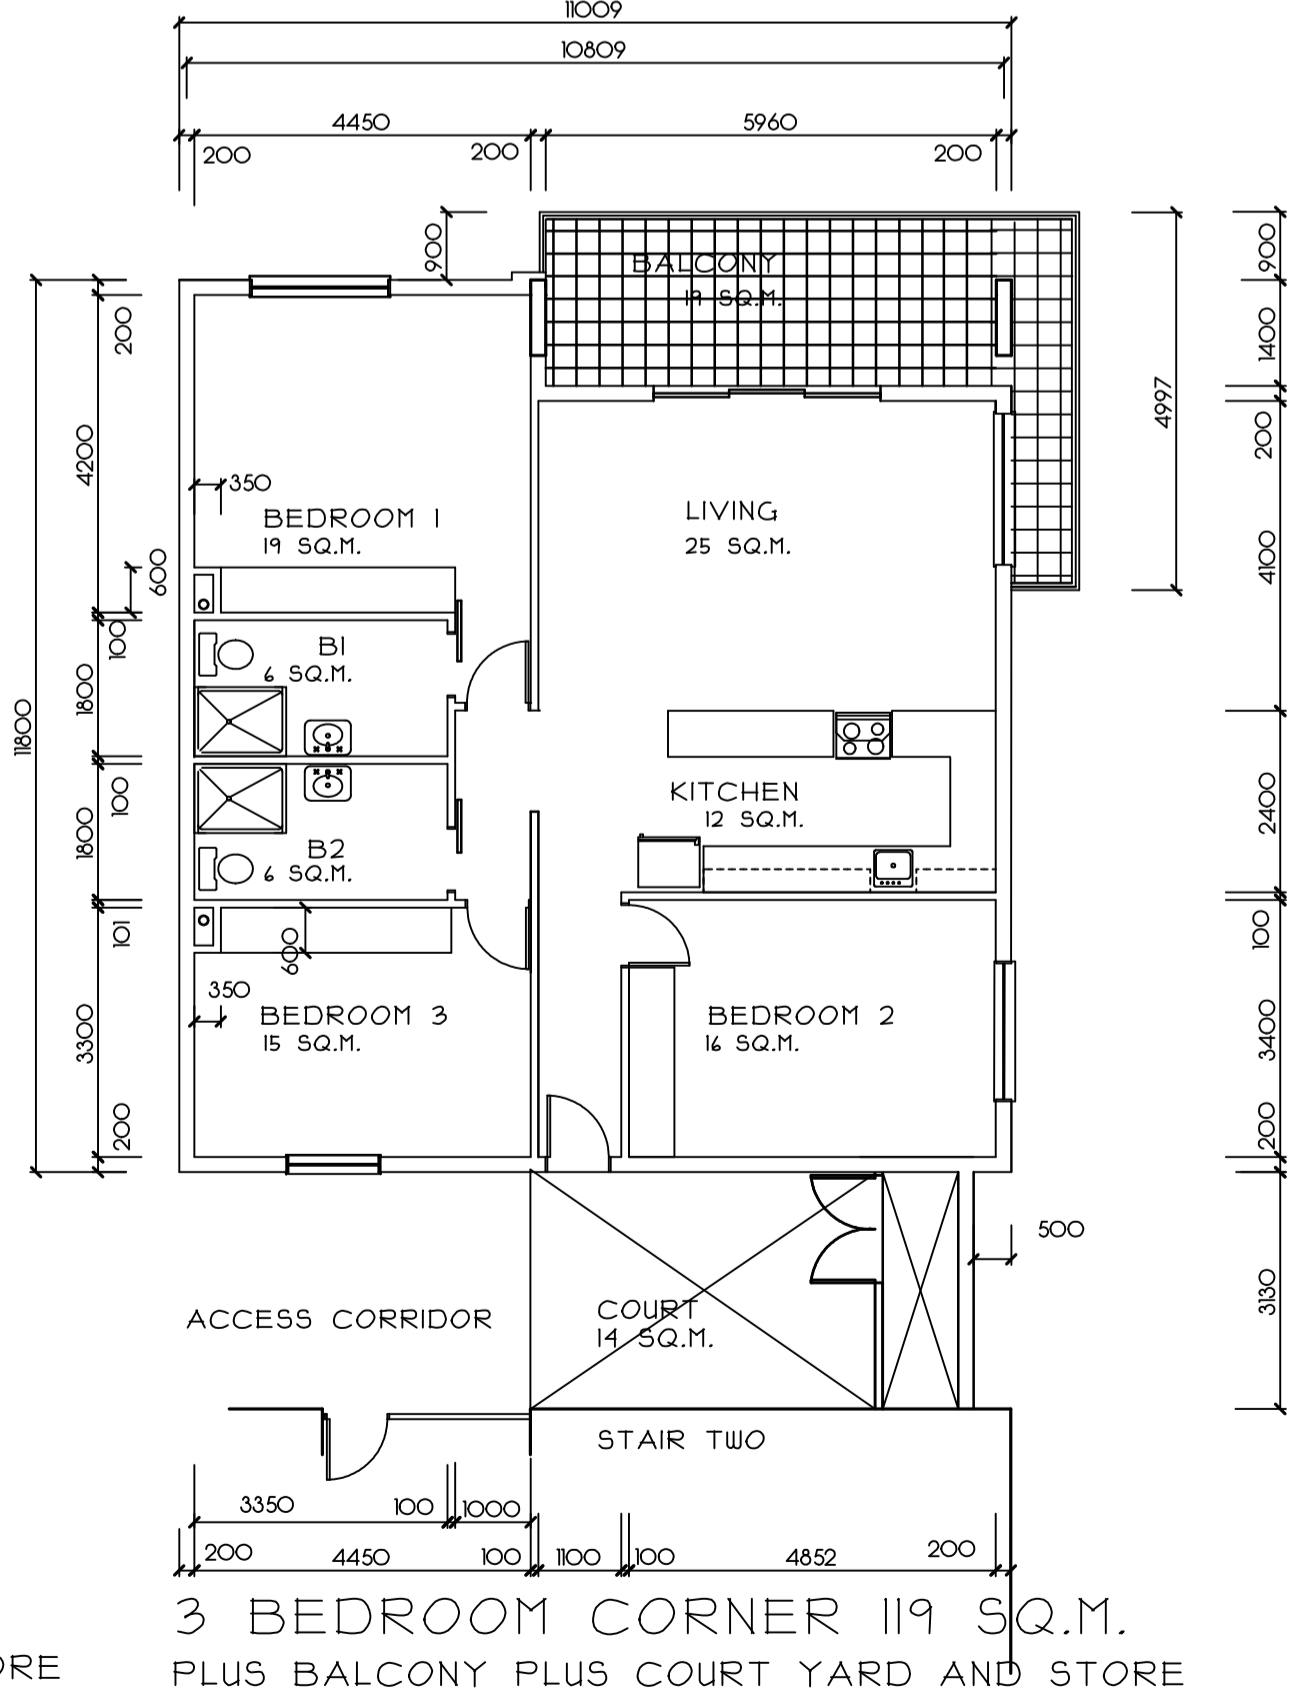

3 BEDROOM CORNER 119 SQ.M.
PLUS BALCONY PLUS COURT YARD AND STORE

6 NO. TYPE H

REVISIONS		
NO.	DATE	DESCRIPTION

MARKETING DRAWING

CLIENT

ARCHITECT
REG. NO. 6580

OVERFLOW Design
ARCHITECTS. cc
REGISTRATION NO. CK 1989/020881/23
CORPORATE MEMBER OF THE SOUTH AFRICAN INSTITUTE OF ARCHITECTS

BARRY L. UPTON
DIP.ARCH.(ICS) DIP.PM.(EE) Pr. Arch. MArch. KZ-NIA. M.S.A.I.B.D.
11, STARLING PLACE GILLITTS 3610
PH (031) 7672029 FAX TO EMAIL 086 7703510
cell 0837757562 Email overflow@iafrica.com
www.overflowdesign.blogspot.com

PROJECT
NEW APARTMENTS ON
AURORA DRIVE, SUMMER WAY &
UMHLANGA RIDGE BOULEVARD
FOR

DEXAPHASE (PTY) LTD

LOTS 96,97,98,99,104,105 & 106
PRECINCT 9A UMHLANGA

DRAWING
SKETCHES
DETAIL UNIT PLANS

DATE	NOVEMBER 2015
SCALE	1 : 100
DRAWN	BARRY UPTON
DRAWING NUMBER	007
COMP.REF.NO.	REKESHumlanga