


ELEVATION

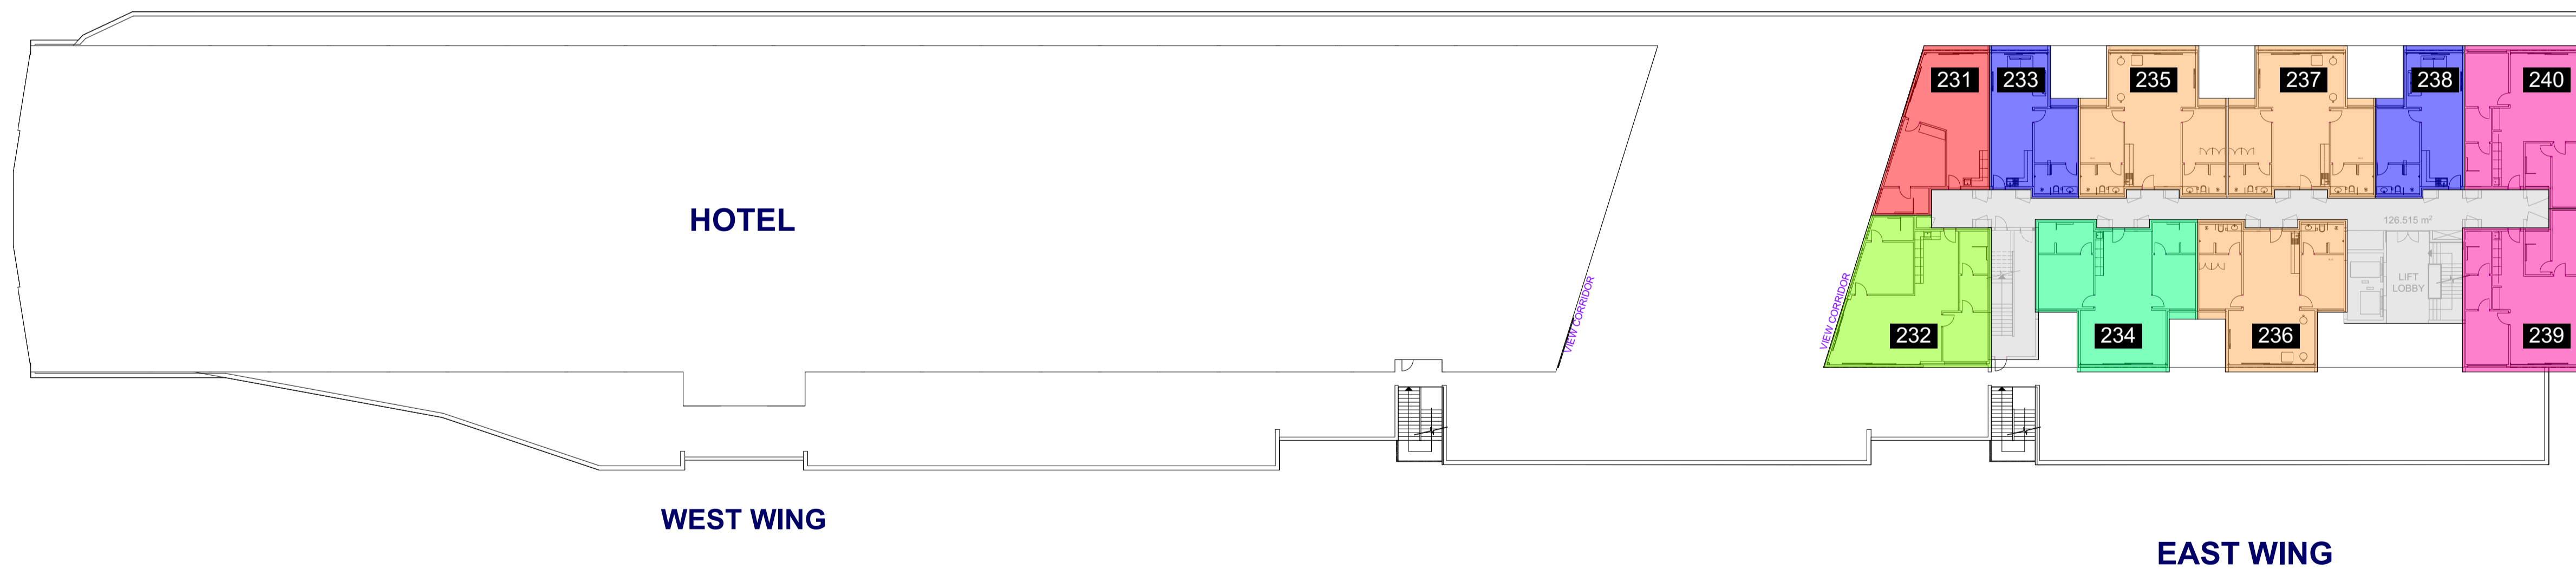

SECOND FLOOR