

SITE PLAN (EUA's)







| | |
|------------------------------|--------------------------|
| Footprint | ±242m ² |
| EUA1 (parking/ paving) | ±190m ² |
| EUA2 (garden/ yard) | ±368m ² |
| Common Property | ±0m ² |
| TOTAL | ±800m² |

| | |
|------------------------------|--------------------------|
| Footprint | ±200m ² |
| EUA1 (parking/ paving) | ±65m ² |
| EUA2 (garden/ yard) | ±317m ² |
| Common Property | ±118m ² |
| TOTAL | ±700m² |

| | |
|------------------------------|--------------------------|
| Footprint | ±200m ² |
| EUA1 (parking/ paving) | ±65m ² |
| EUA2 (garden/ yard) | ±317m ² |
| Common Property | ±118m ² |
| TOTAL | ±700m² |

Key:

| | |
|---|-----------------|
|  | Footprint |
|  | EUA1 |
|  | EUA2 |
|  | Common property |


SITE PLAN



| | |
|--------------|-------------------|
| Ground floor | 242m ² |
| First floor | 157m ² |
| Unit size | 399m ² |
| Plot size | 800m ² |
| Price: | R10,75m |

| | |
|--------------|-------------------|
| Ground floor | 200m ² |
| First floor | 111m ² |
| Unit size | 311m ² |
| Plot size | 700m ² |
| Price: | R9,25m |

| | |
|--------------|-------------------|
| Ground floor | 200m ² |
| First floor | 111m ² |
| Unit size | 311m ² |
| Plot size | 700m ² |
| Price: | R8,85m |

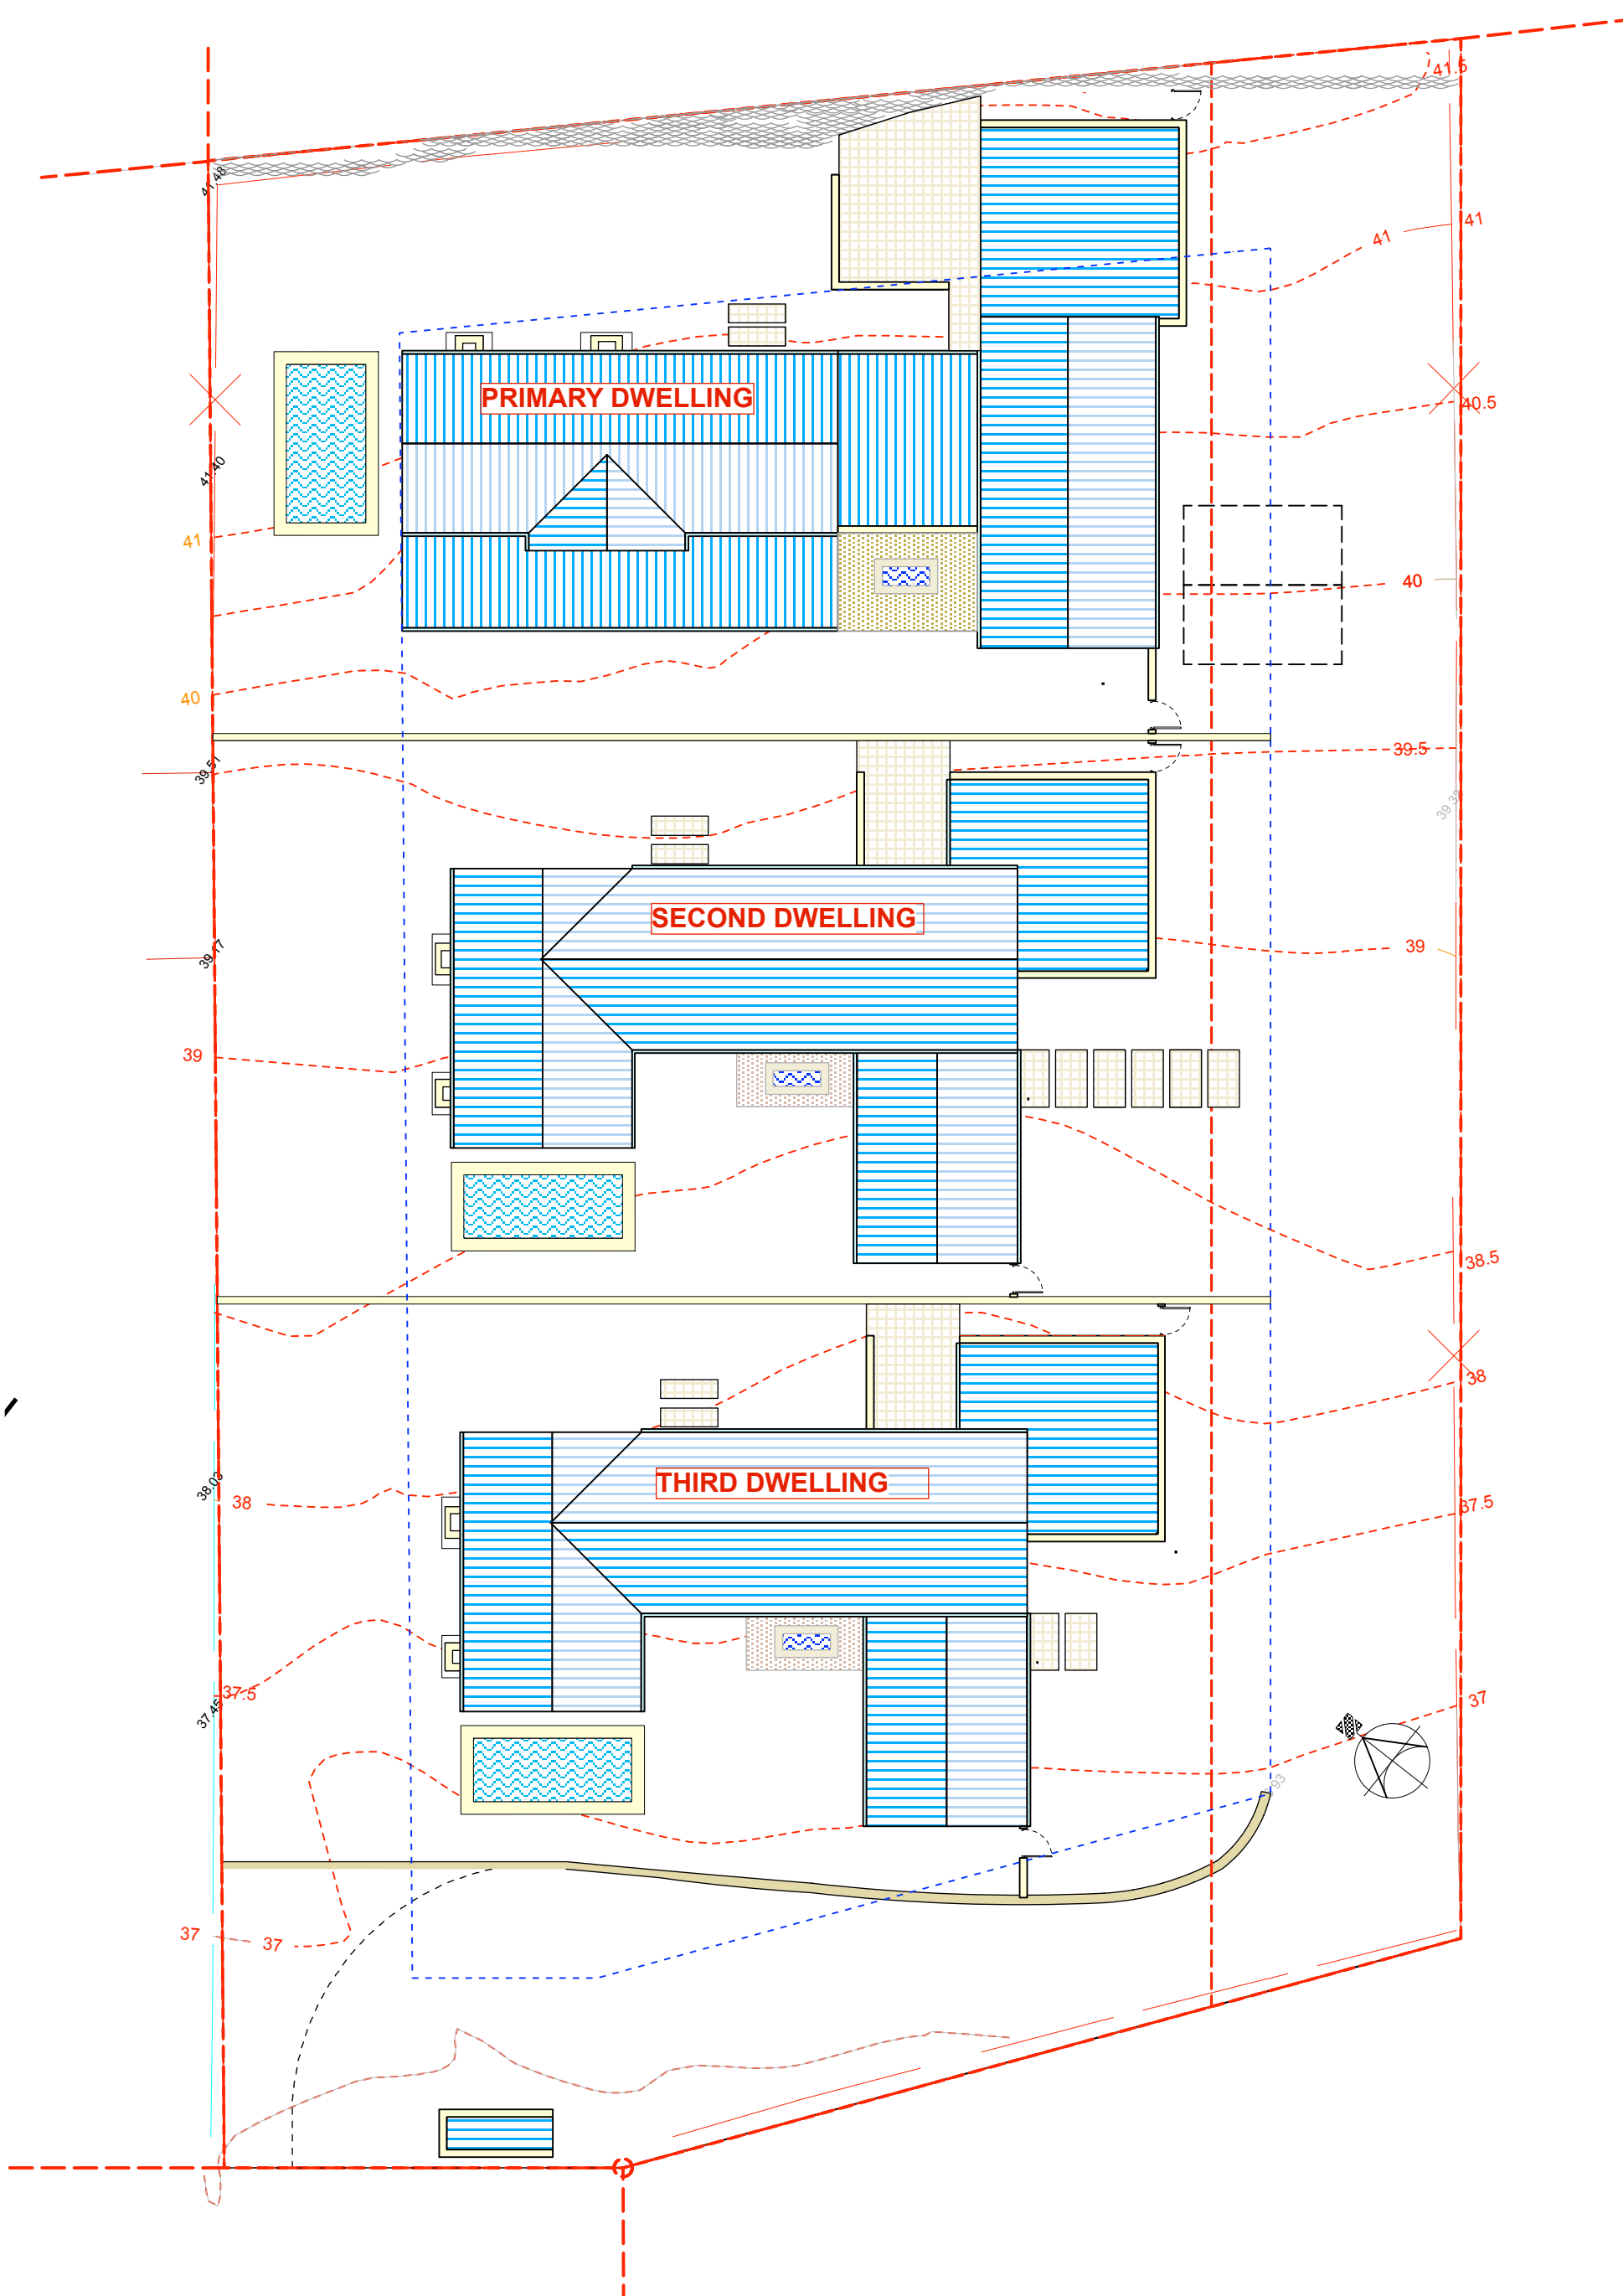

SITE & ROOF PLAN
scale 1:200