
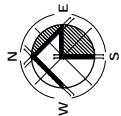


# SCHEDULE A3

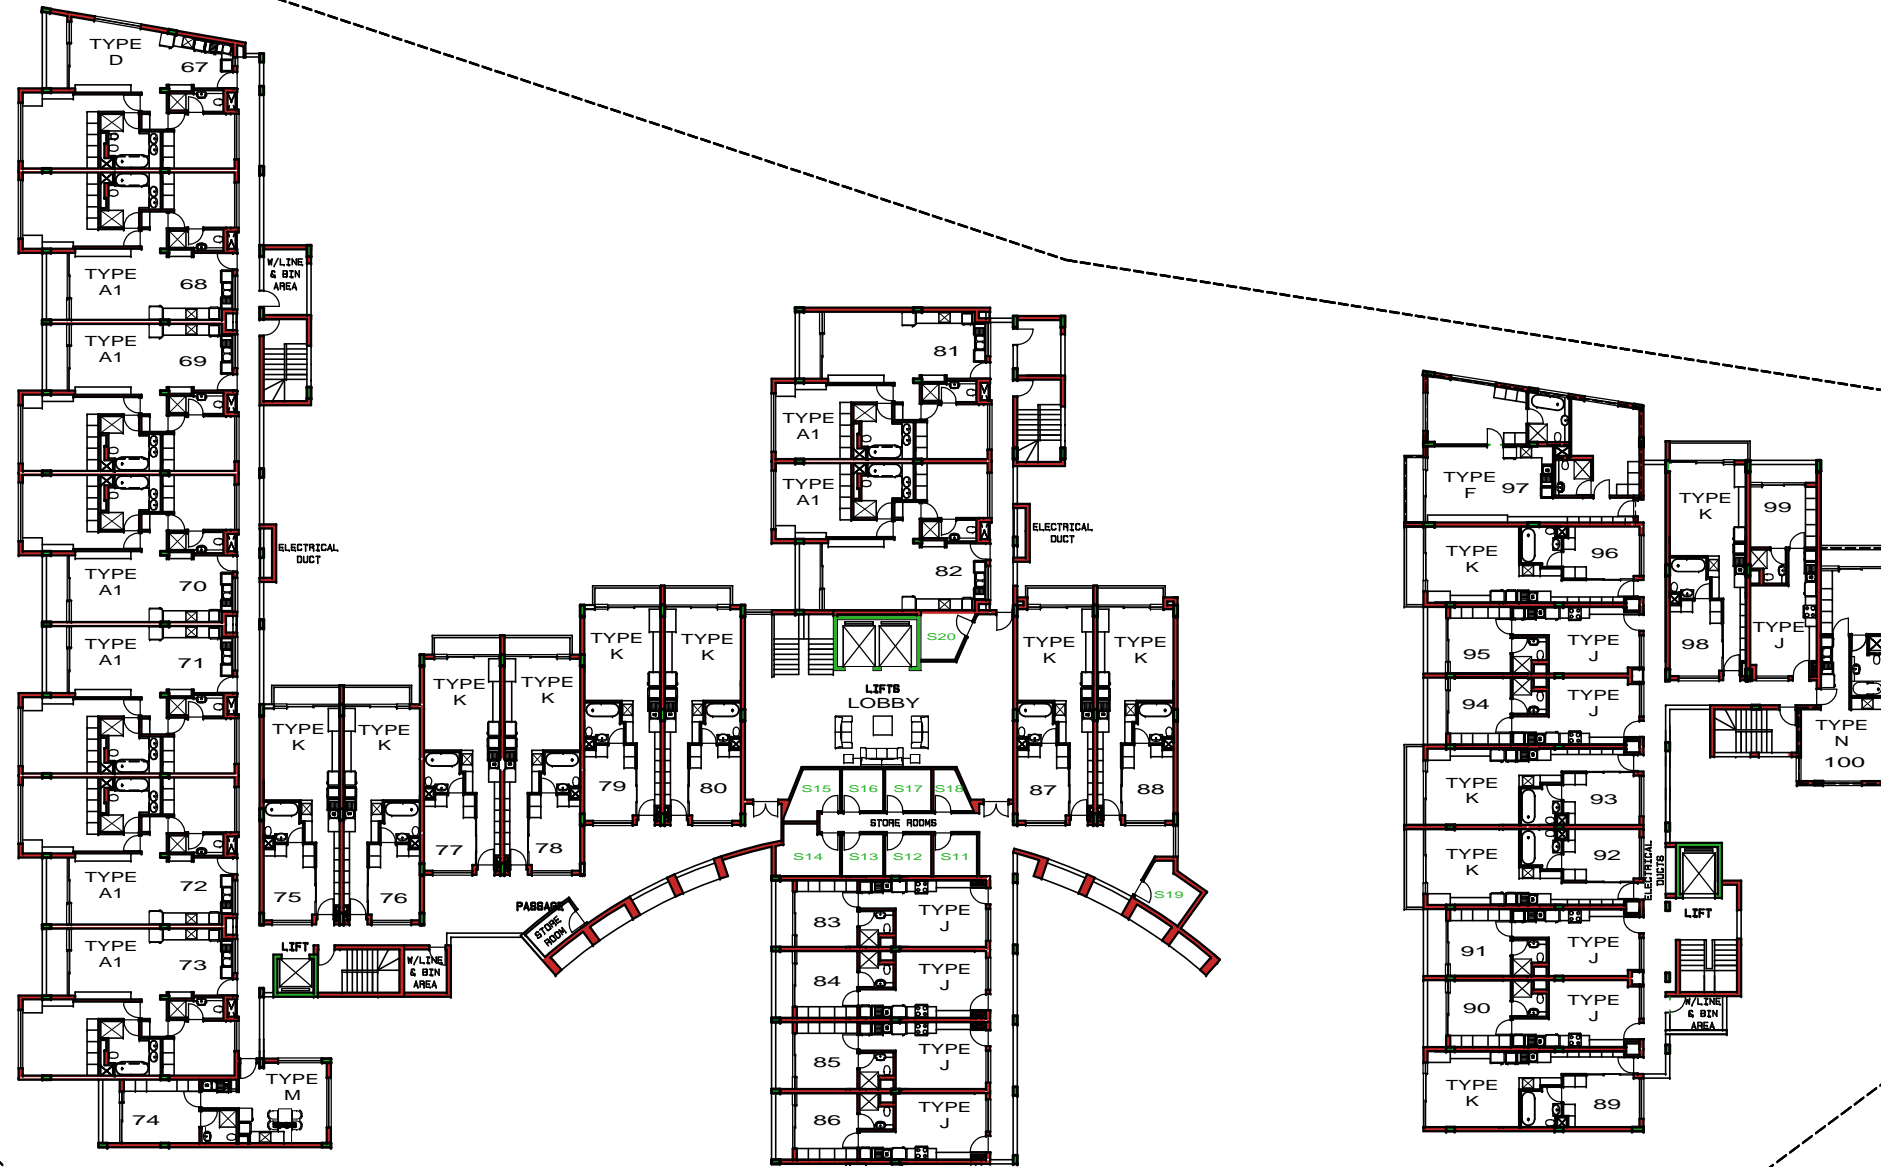


SECOND FLOOR LAYOUT  
SCALE 1:200

**NOTE**  
THE CONTRACTOR MUST REPORT TO THE ARCHITECT ANY CONTRADICTORY INFORMATION BEFORE ANY WORK COMMENCES. CHECK ALL DIMENSIONS ON SITE. DO NOT SCALE - USE DIMENSIONS SHOWN. IT IS ASSUMED THAT ALL CONTRACT DOCUMENTS ARE IN THE POSSESSION OF THE CONTRACTOR. ALSO REFER TO GENERAL SPECIFICATION.

VARIATIONS		
NO	DATE	DESCRIPTION
1.		
2.		
3.		

**REGENCY**  
executive apartments

DATE ISSUED  
26-05-2015

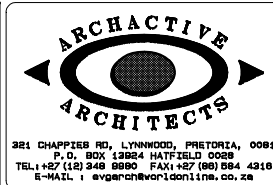

PROJECT TITLE  
NEW DEVELOPMENT  
ON ERF 206,  
ASHLEA GARDENS,  
PRETORIA.

DESCRIPTION		
SECOND FLOOR LAYOUT		
DOCUMENTATION	DRAWING NO.	REVISION NO.
LV8	RG-205	REV. 001
SCALE	1:100	