
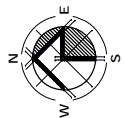


# SCHEDULE A3

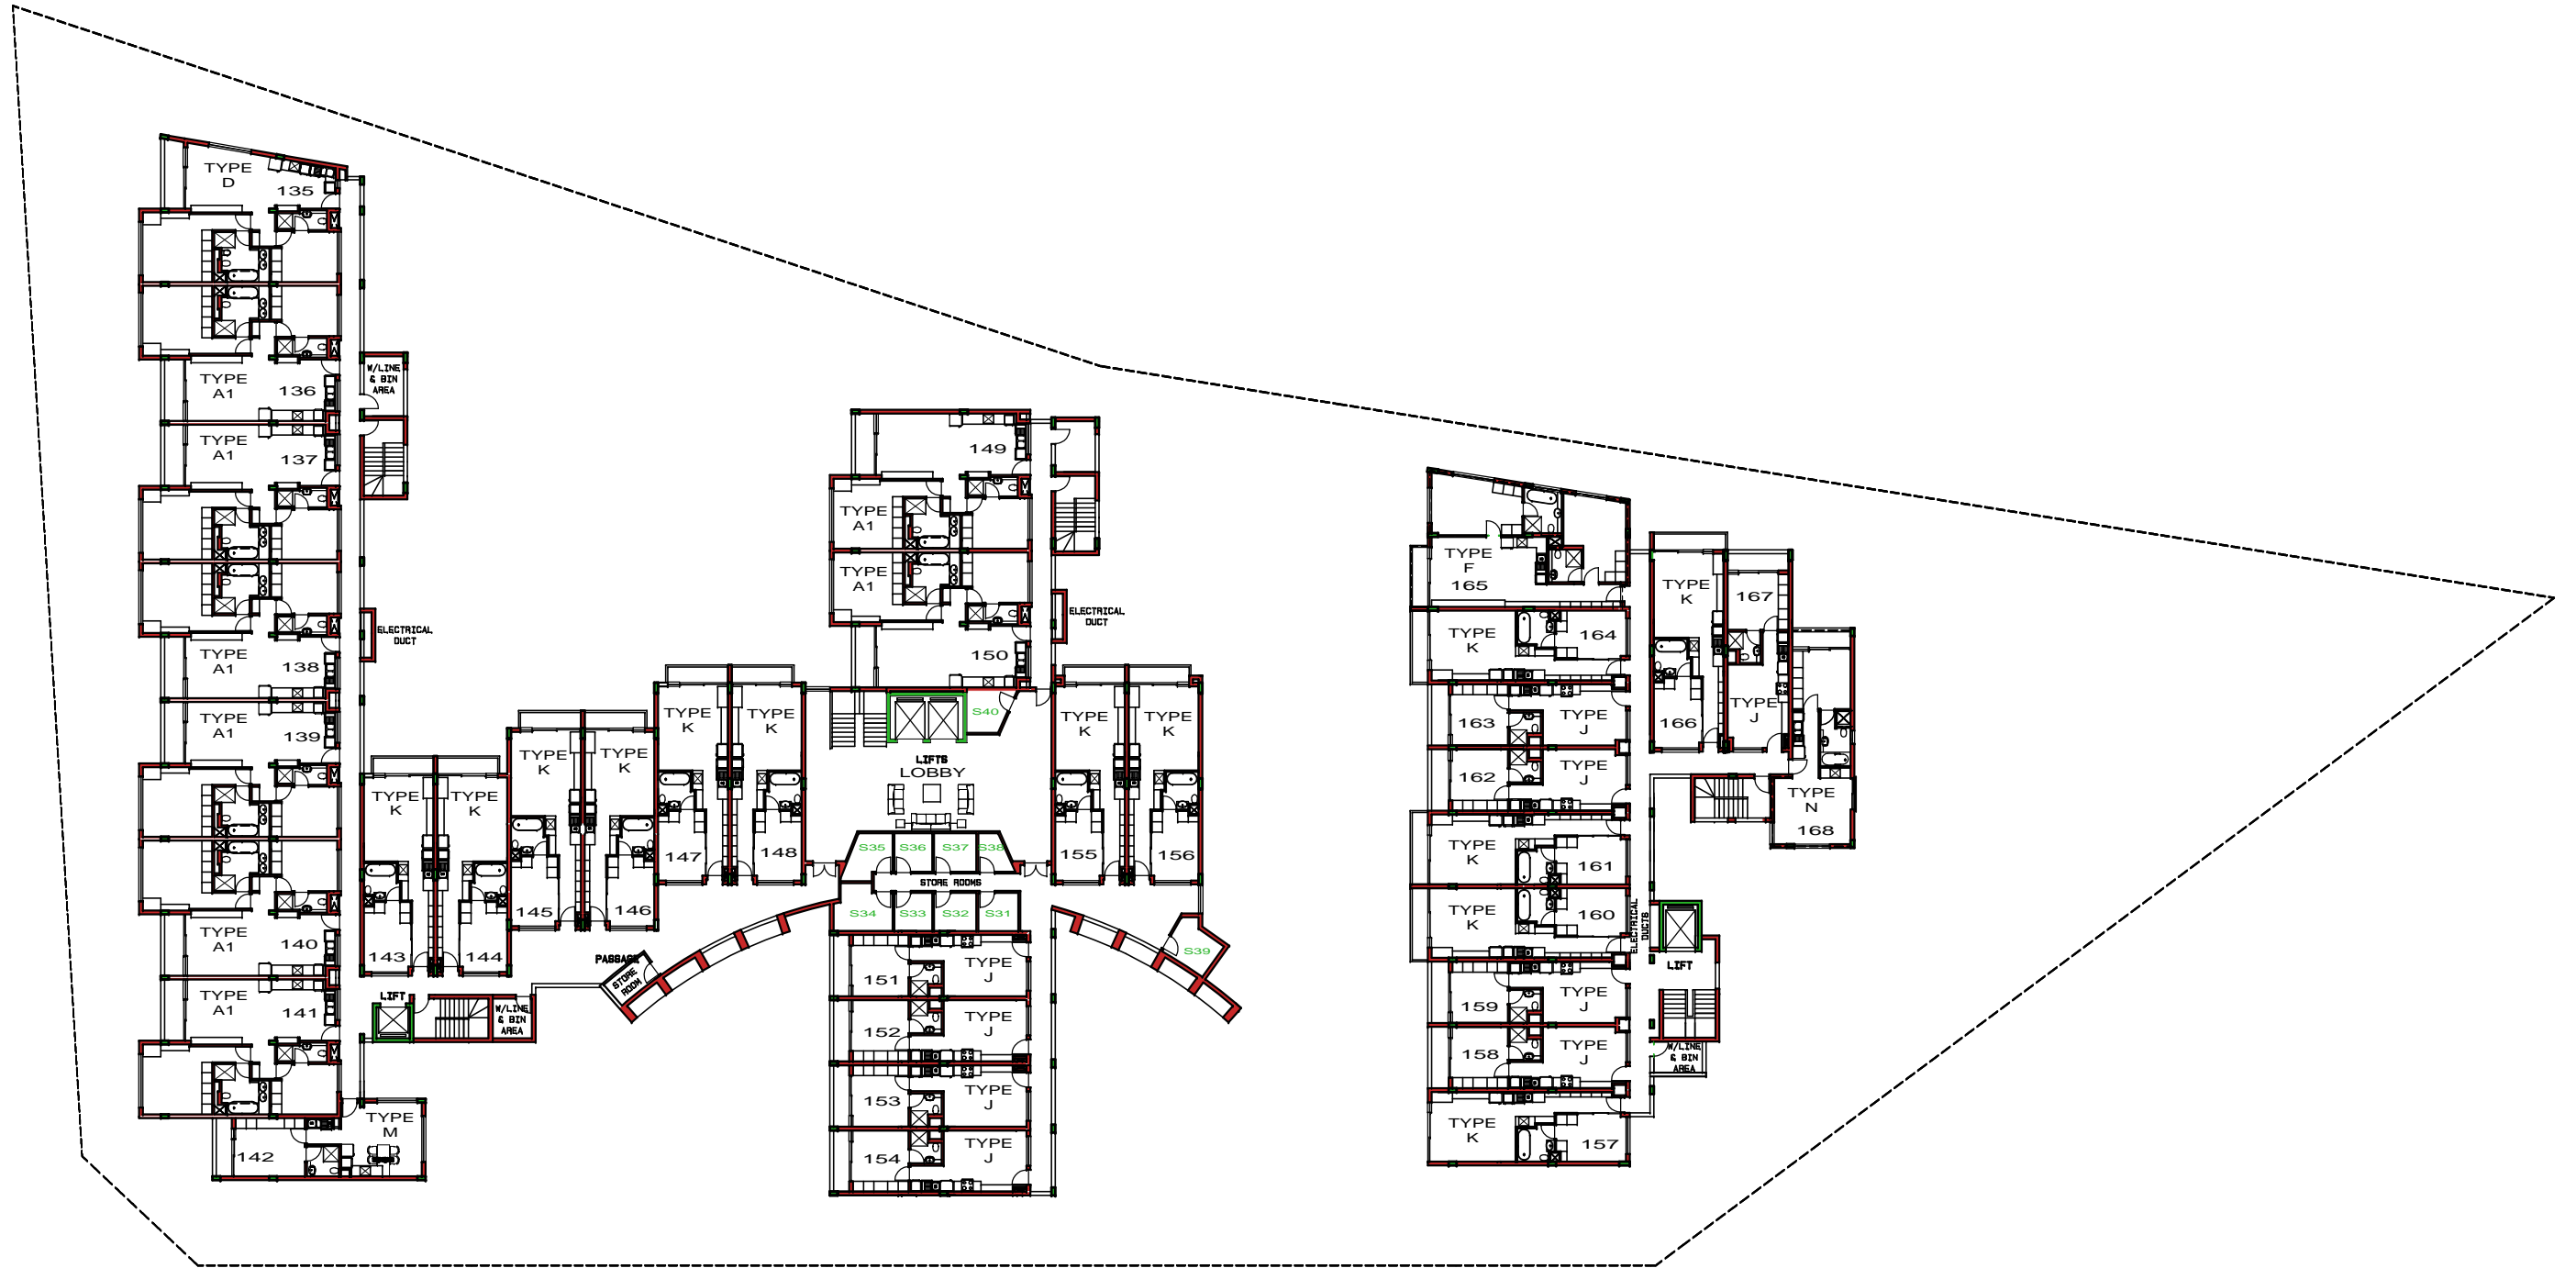

FOURTH FLOOR LAYOUT  
SCALE 1:200

**NOTE**  
THE CONTRACTOR MUST REPORT TO THE ARCHITECT ANY CONTRADICTIONARY INFORMATION BEFORE ANY WORK COMMENCES. CHECK ALL DIMENSIONS ON SITE. DO NOT SCALE - USE DIMENSIONS SHOWN. IT IS ASSUMED THAT ALL CONTRACT DOCUMENTS ARE IN THE POSSESSION OF THE CONTRACTOR. ALSO REFER TO GENERAL SPECIFICATION.

VARIATIONS		
NO	DATE	DESCRIPTION
1.		
2.		
3.		

**REGENCY**  
executive apartments

DATE ISSUED  
**26-05-2015**

**ARCHACTIVE ARCHITECTS**

281 CHAPPIER RD, LYNNWOOD, PRETORIA, 0081  
P.O. BOX 13884 HATFIELD 0088  
TEL: +27 (0) 11 348 0090 FAX: +27 (0) 11 348 4310  
E-MAIL: [evgarch@voip1online.co.za](mailto:evgarch@voip1online.co.za)

PROJECT TITLE  
**NEW DEVELOPMENT ON ERF 206, ASHLEA GARDENS, PRETORIA.**

DESCRIPTION		
FOURTH FLOOR LAYOUT		
DOCUMENTATION	DRAWING NO.	REVISION NO.
LV8	<b>RG-207</b>	<b>REV. 001</b>
SCALE	1:100	