
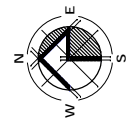


SCHEDULE A3

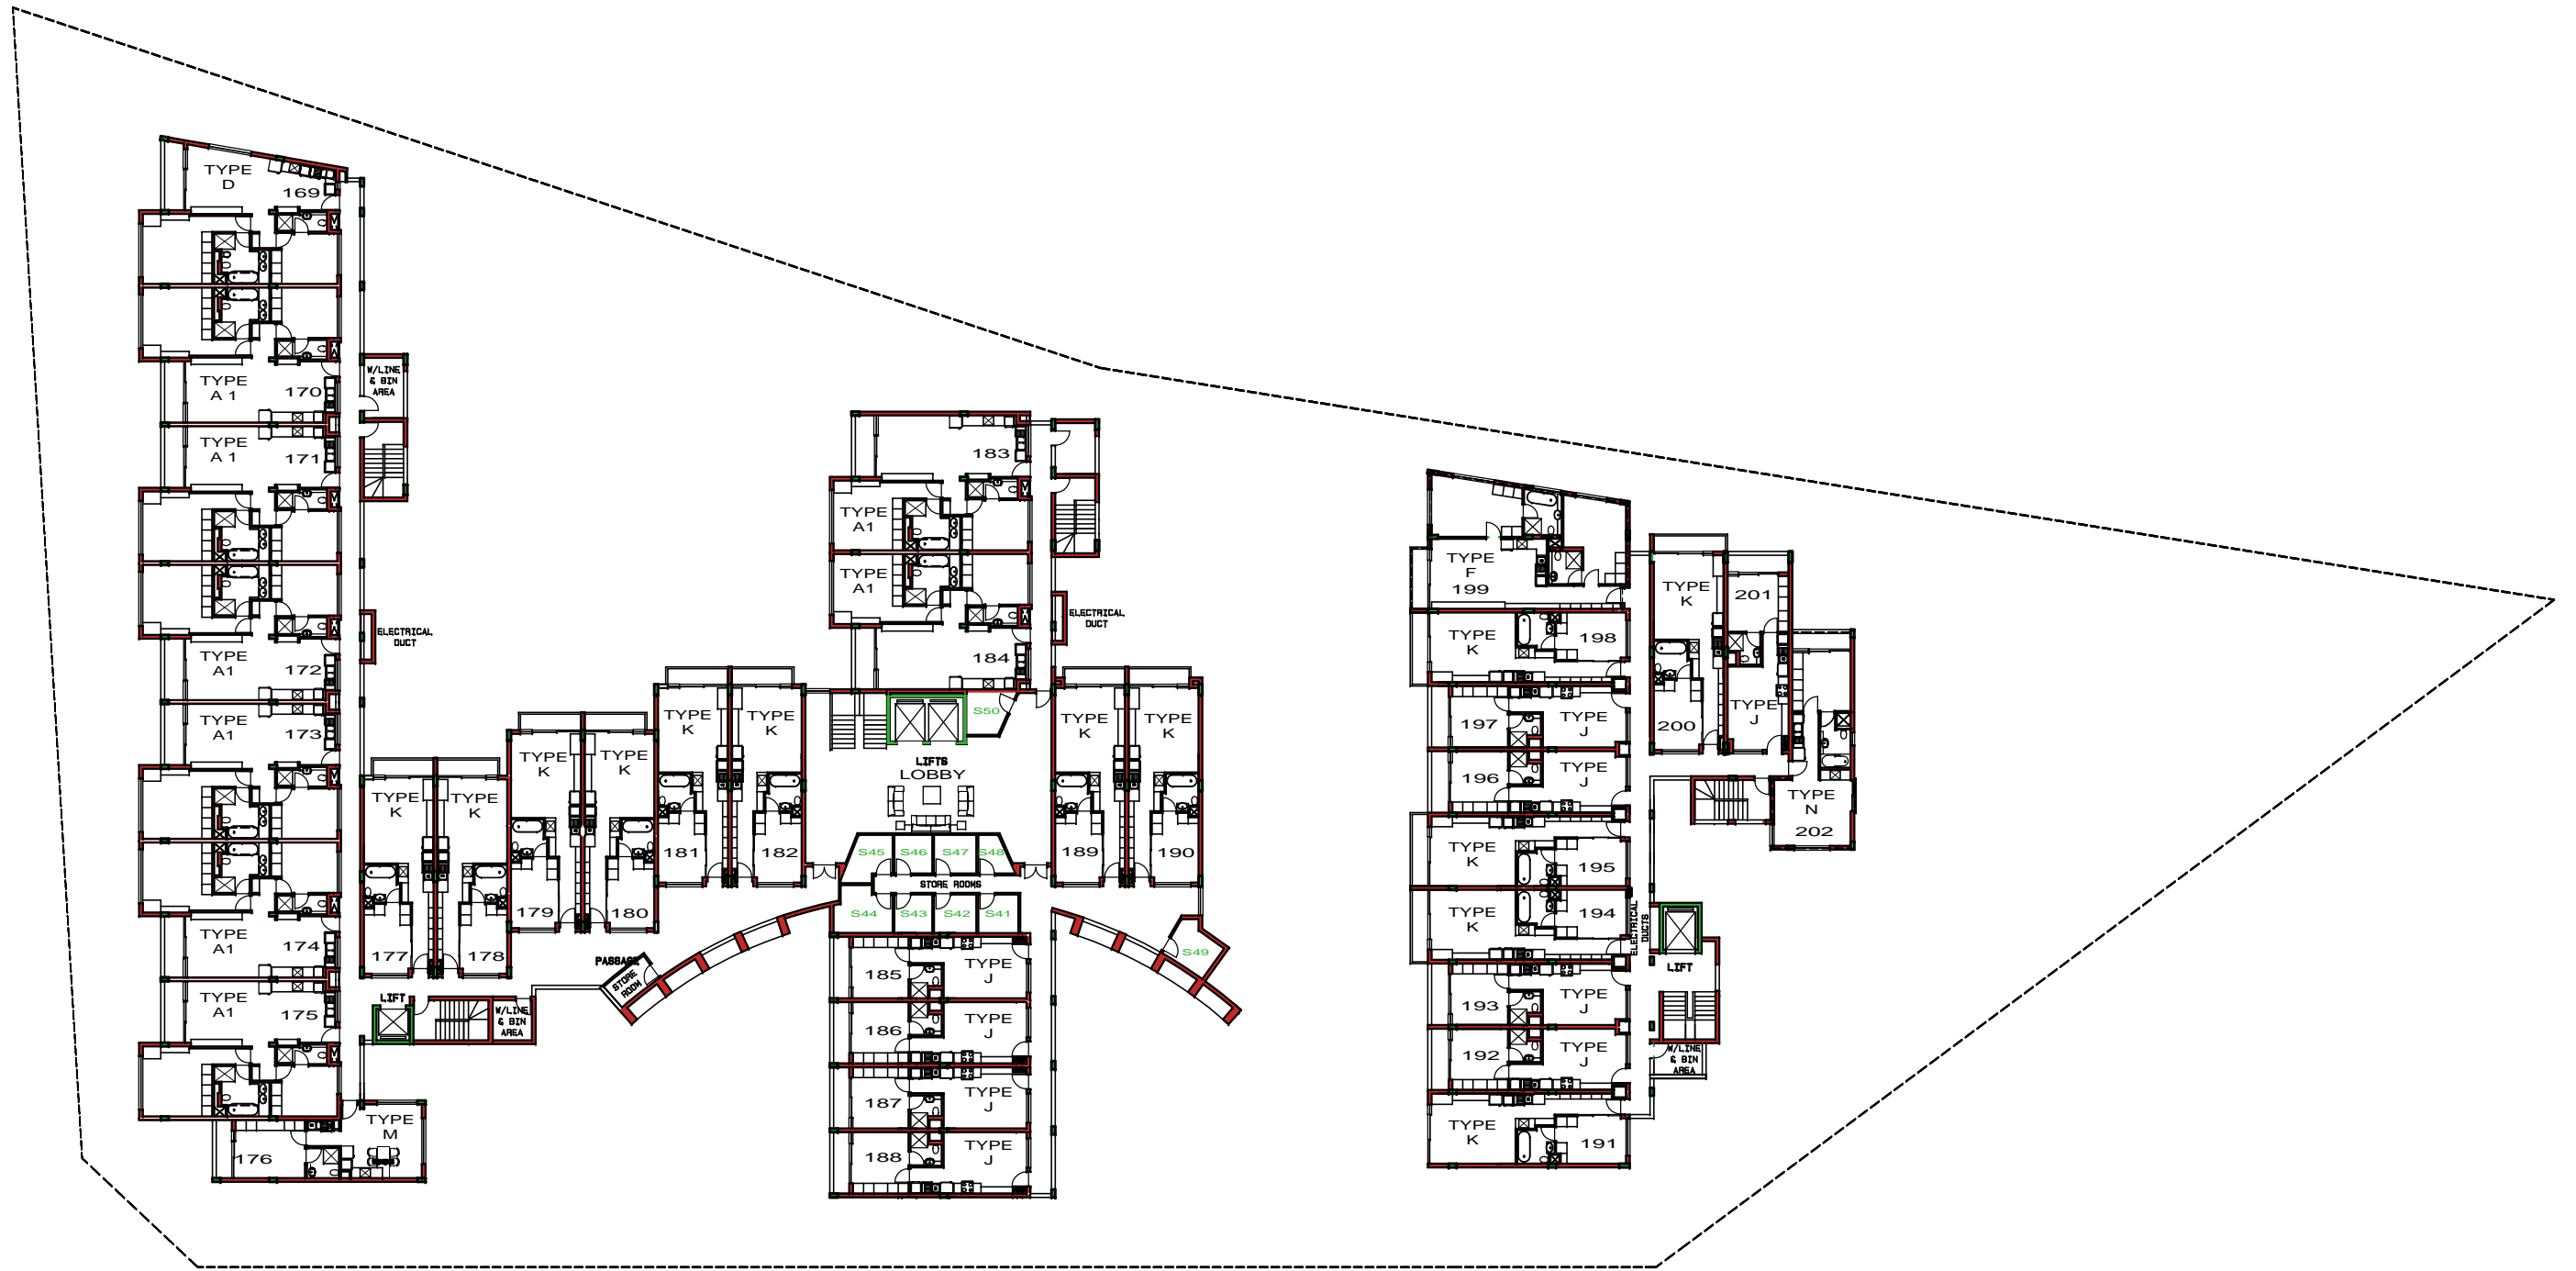


FIFTH FLOOR LAYOUT
SCALE 1:200

NOTE
THE CONTRACTOR MUST REPORT TO THE ARCHITECT ANY CONTRADICTIONARY INFORMATION BEFORE ANY WORK COMMENCES. CHECK ALL DIMENSIONS ON SITE. DO NOT SCALE - USE DIMENSIONS SHOWN. IT IS ASSUMED THAT ALL CONTRACT DOCUMENTS ARE IN THE POSSESSION OF THE CONTRACTOR. ALSO REFER TO GENERAL SPECIFICATION.

VARIATIONS		
NO	DATE	DESCRIPTION
1.		
2.		
3.		

REGENCY
executive apartments

DATE ISSUED
26-05-2015

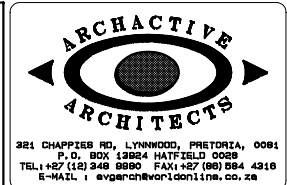

PROJECT TITLE
**NEW DEVELOPMENT
ON ERF 206,
ASHLEA GARDENS,
PRETORIA.**

DESCRIPTION		
FIFTH FLOOR LAYOUT		
DOCUMENTATION	DRAWING NO.	REVISION NO.
LV8	RG-208	REV. 001
SCALE	1:100	