


FIRST FLOOR PLAN 1:100

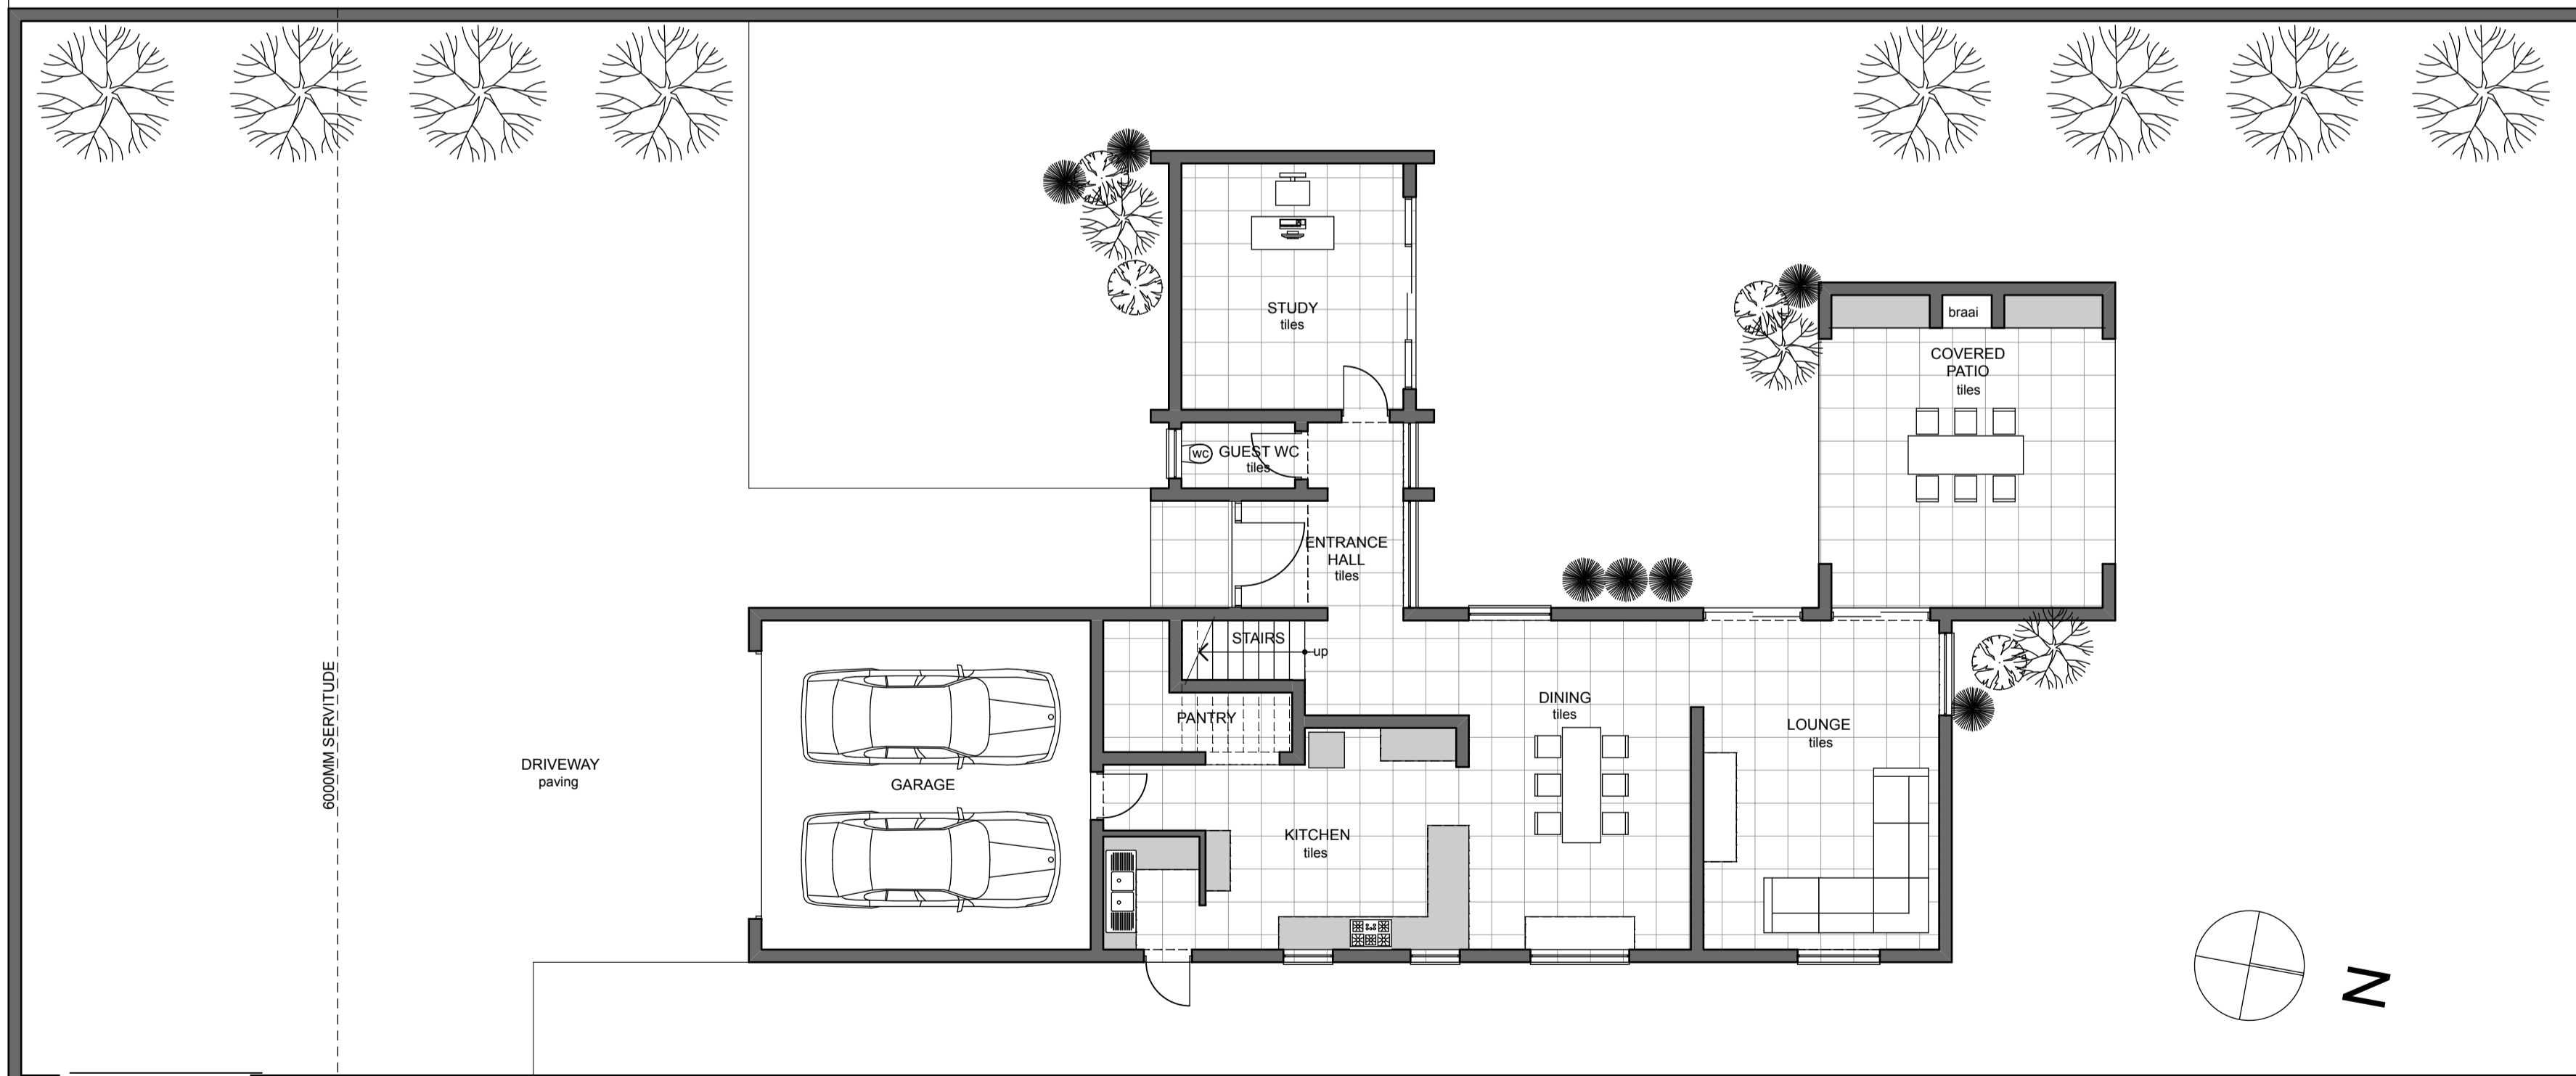

GROUND FLOOR PLAN 1:100