


DISCLAIMER:

DRAWINGS, ARCHITECTURAL IMPRESSIONS AND ANY INFORMATION HEREIN ARE INTENDED TO PROVIDE A GENERAL AND PRELIMINARY IMPRESSION OF THE DEVELOPMENT. THESE ARE SUBJECT TO CHANGE. AHMED OLLA ARCHITECTS ASSUME NO RESPONSIBILITY FOR ANY DEVIATION MADE TO THE APPROVED PLANS. THE DEVELOPER RESERVES THE RIGHT TO MAKE CHANGES OR MODIFICATIONS TO PLANS, SPECIFICATIONS, MATERIALS, FEATURES, AND COLOURS.


*REFERENCE SHOULD BE MADE TO FINAL AND APPROVED SCHEDULE OF FINISHES AND SPECIFICATION.

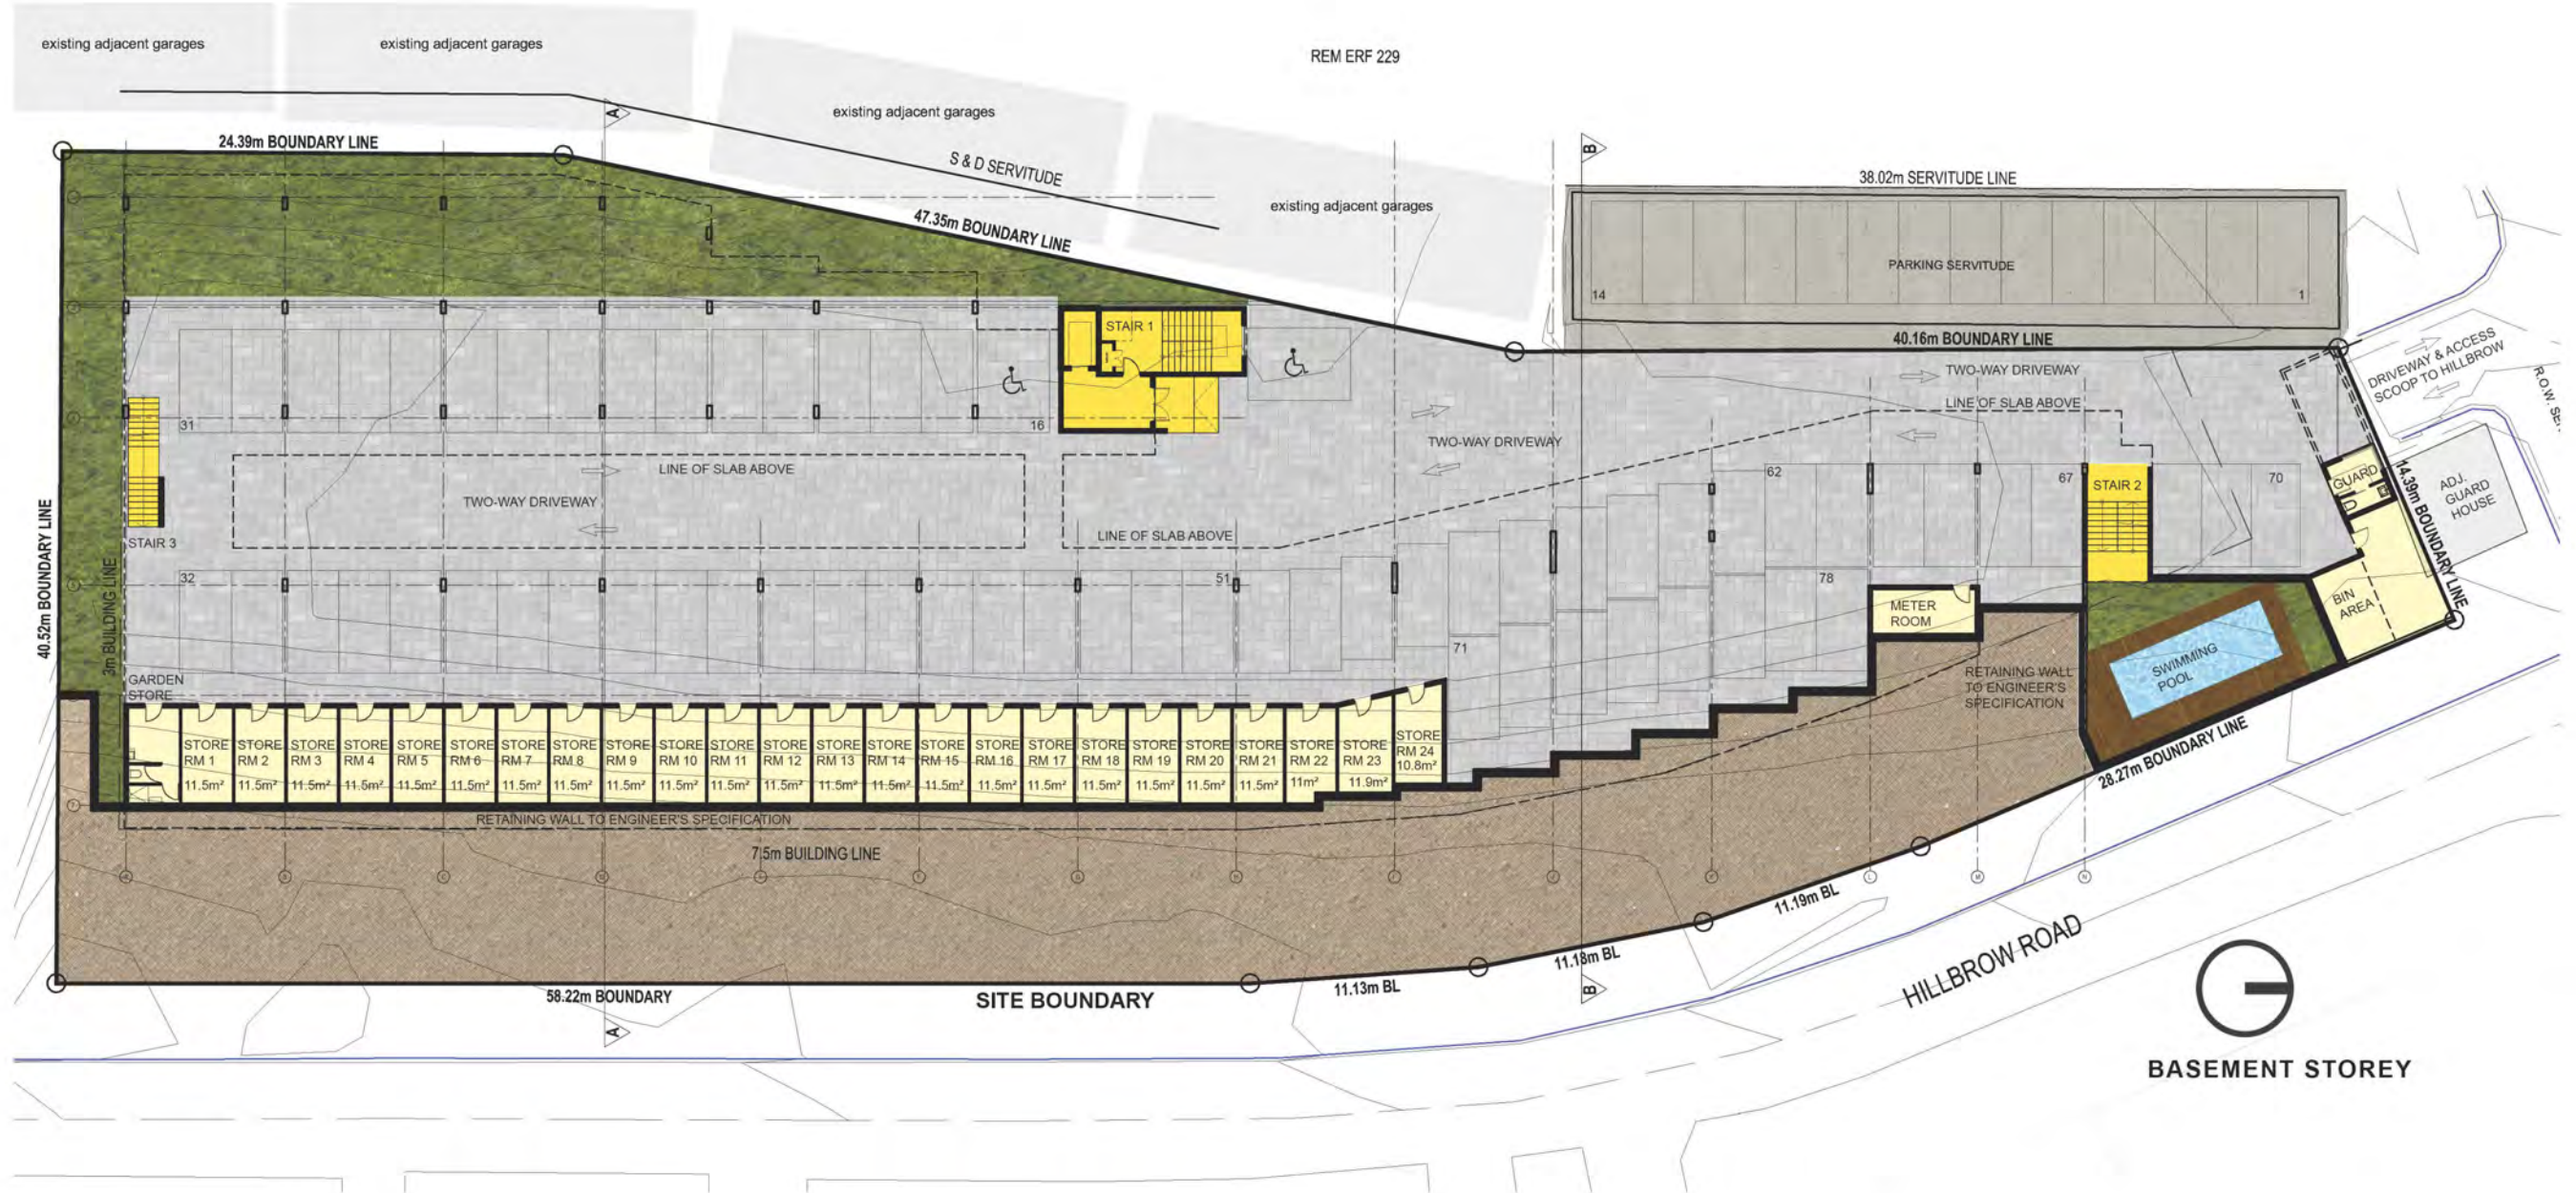

DISCLAIMER:

DRAWINGS, ARCHITECTURAL IMPRESSIONS AND ANY INFORMATION HEREIN ARE INTENDED TO PROVIDE A GENERAL AND PRELIMINARY IMPRESSION OF THE DEVELOPMENT. THESE ARE SUBJECT TO CHANGE. AHMED OLLA ARCHITECTS ASSUME NO RESPONSIBILITY FOR ANY DEVIATION MADE TO THE APPROVED PLANS. THE DEVELOPER RESERVES THE RIGHT TO MAKE CHANGES OR MODIFICATIONS TO PLANS, SPECIFICATIONS, MATERIALS, FEATURES, AND COLOURS.


*REFERENCE SHOULD BE MADE TO FINAL AND APPROVED SCHEDULE OF FINISHES AND SPECIFICATION.

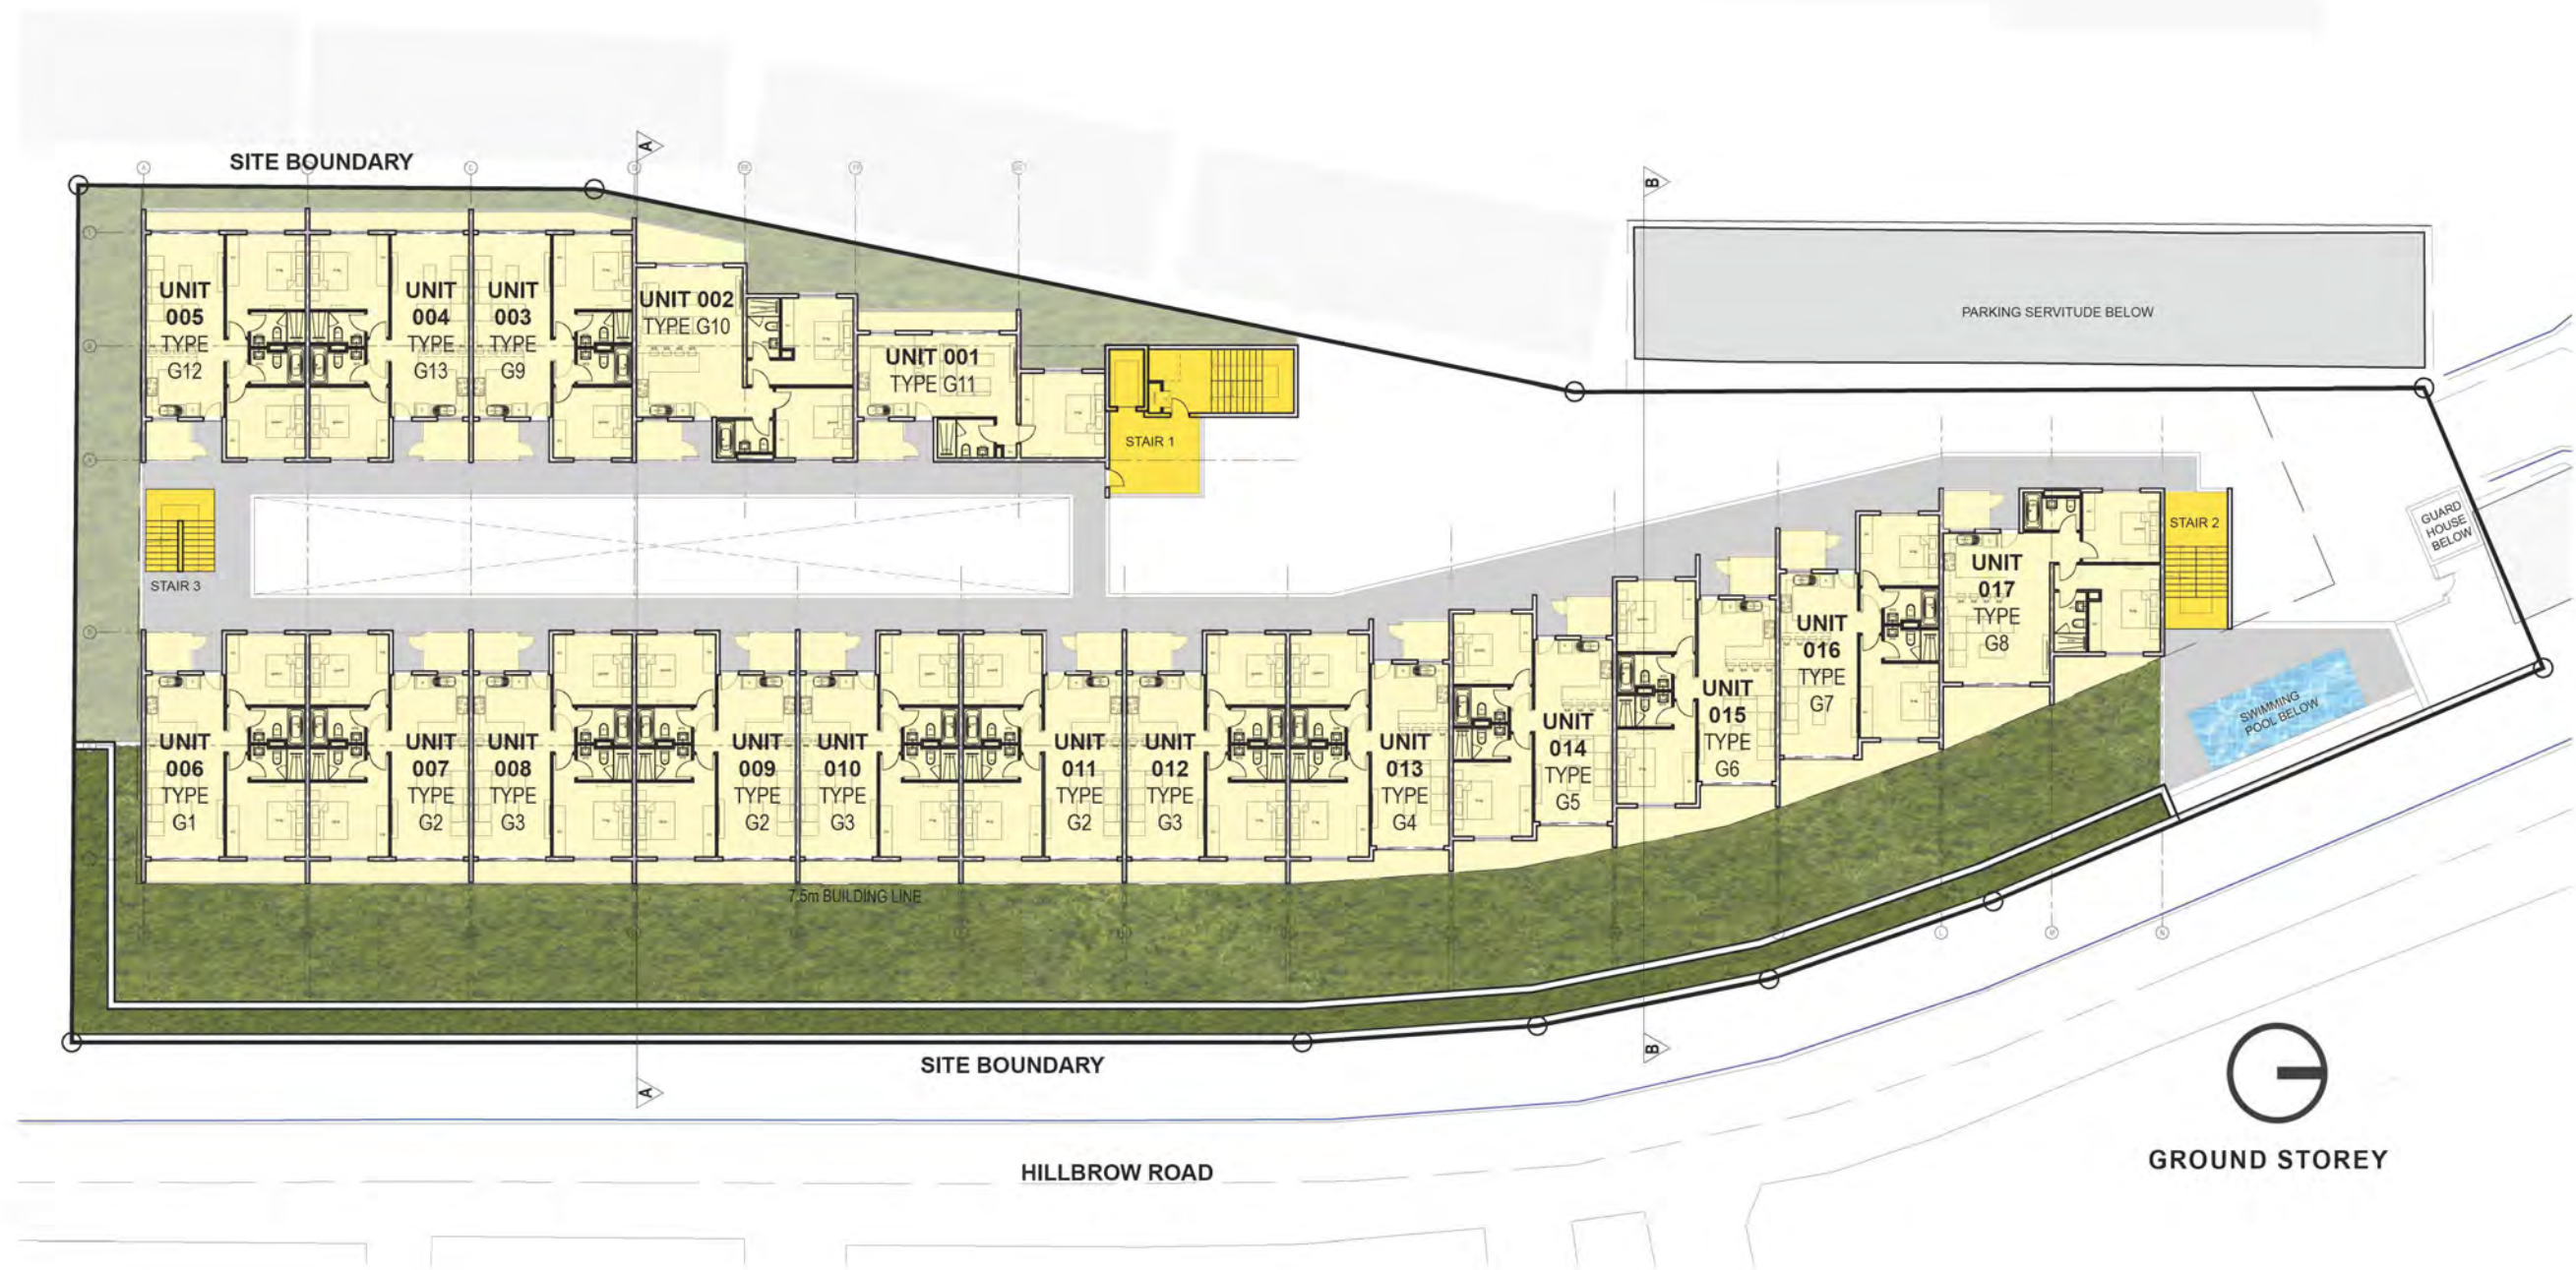

DISCLAIMER:

DRAWINGS, ARCHITECTURAL IMPRESSIONS AND ANY INFORMATION HEREIN ARE INTENDED TO PROVIDE A GENERAL AND PRELIMINARY IMPRESSION OF THE DEVELOPMENT. THESE ARE SUBJECT TO CHANGE. AHMED OLLA ARCHITECTS ASSUME NO RESPONSIBILITY FOR ANY DEVIATION MADE TO THE APPROVED PLANS. THE DEVELOPER RESERVES THE RIGHT TO MAKE CHANGES OR MODIFICATIONS TO PLANS, SPECIFICATIONS, MATERIALS, FEATURES, AND COLOURS.

*REFERENCE SHOULD BE MADE TO FINAL AND APPROVED SCHEDULE OF FINISHES AND SPECIFICATION.

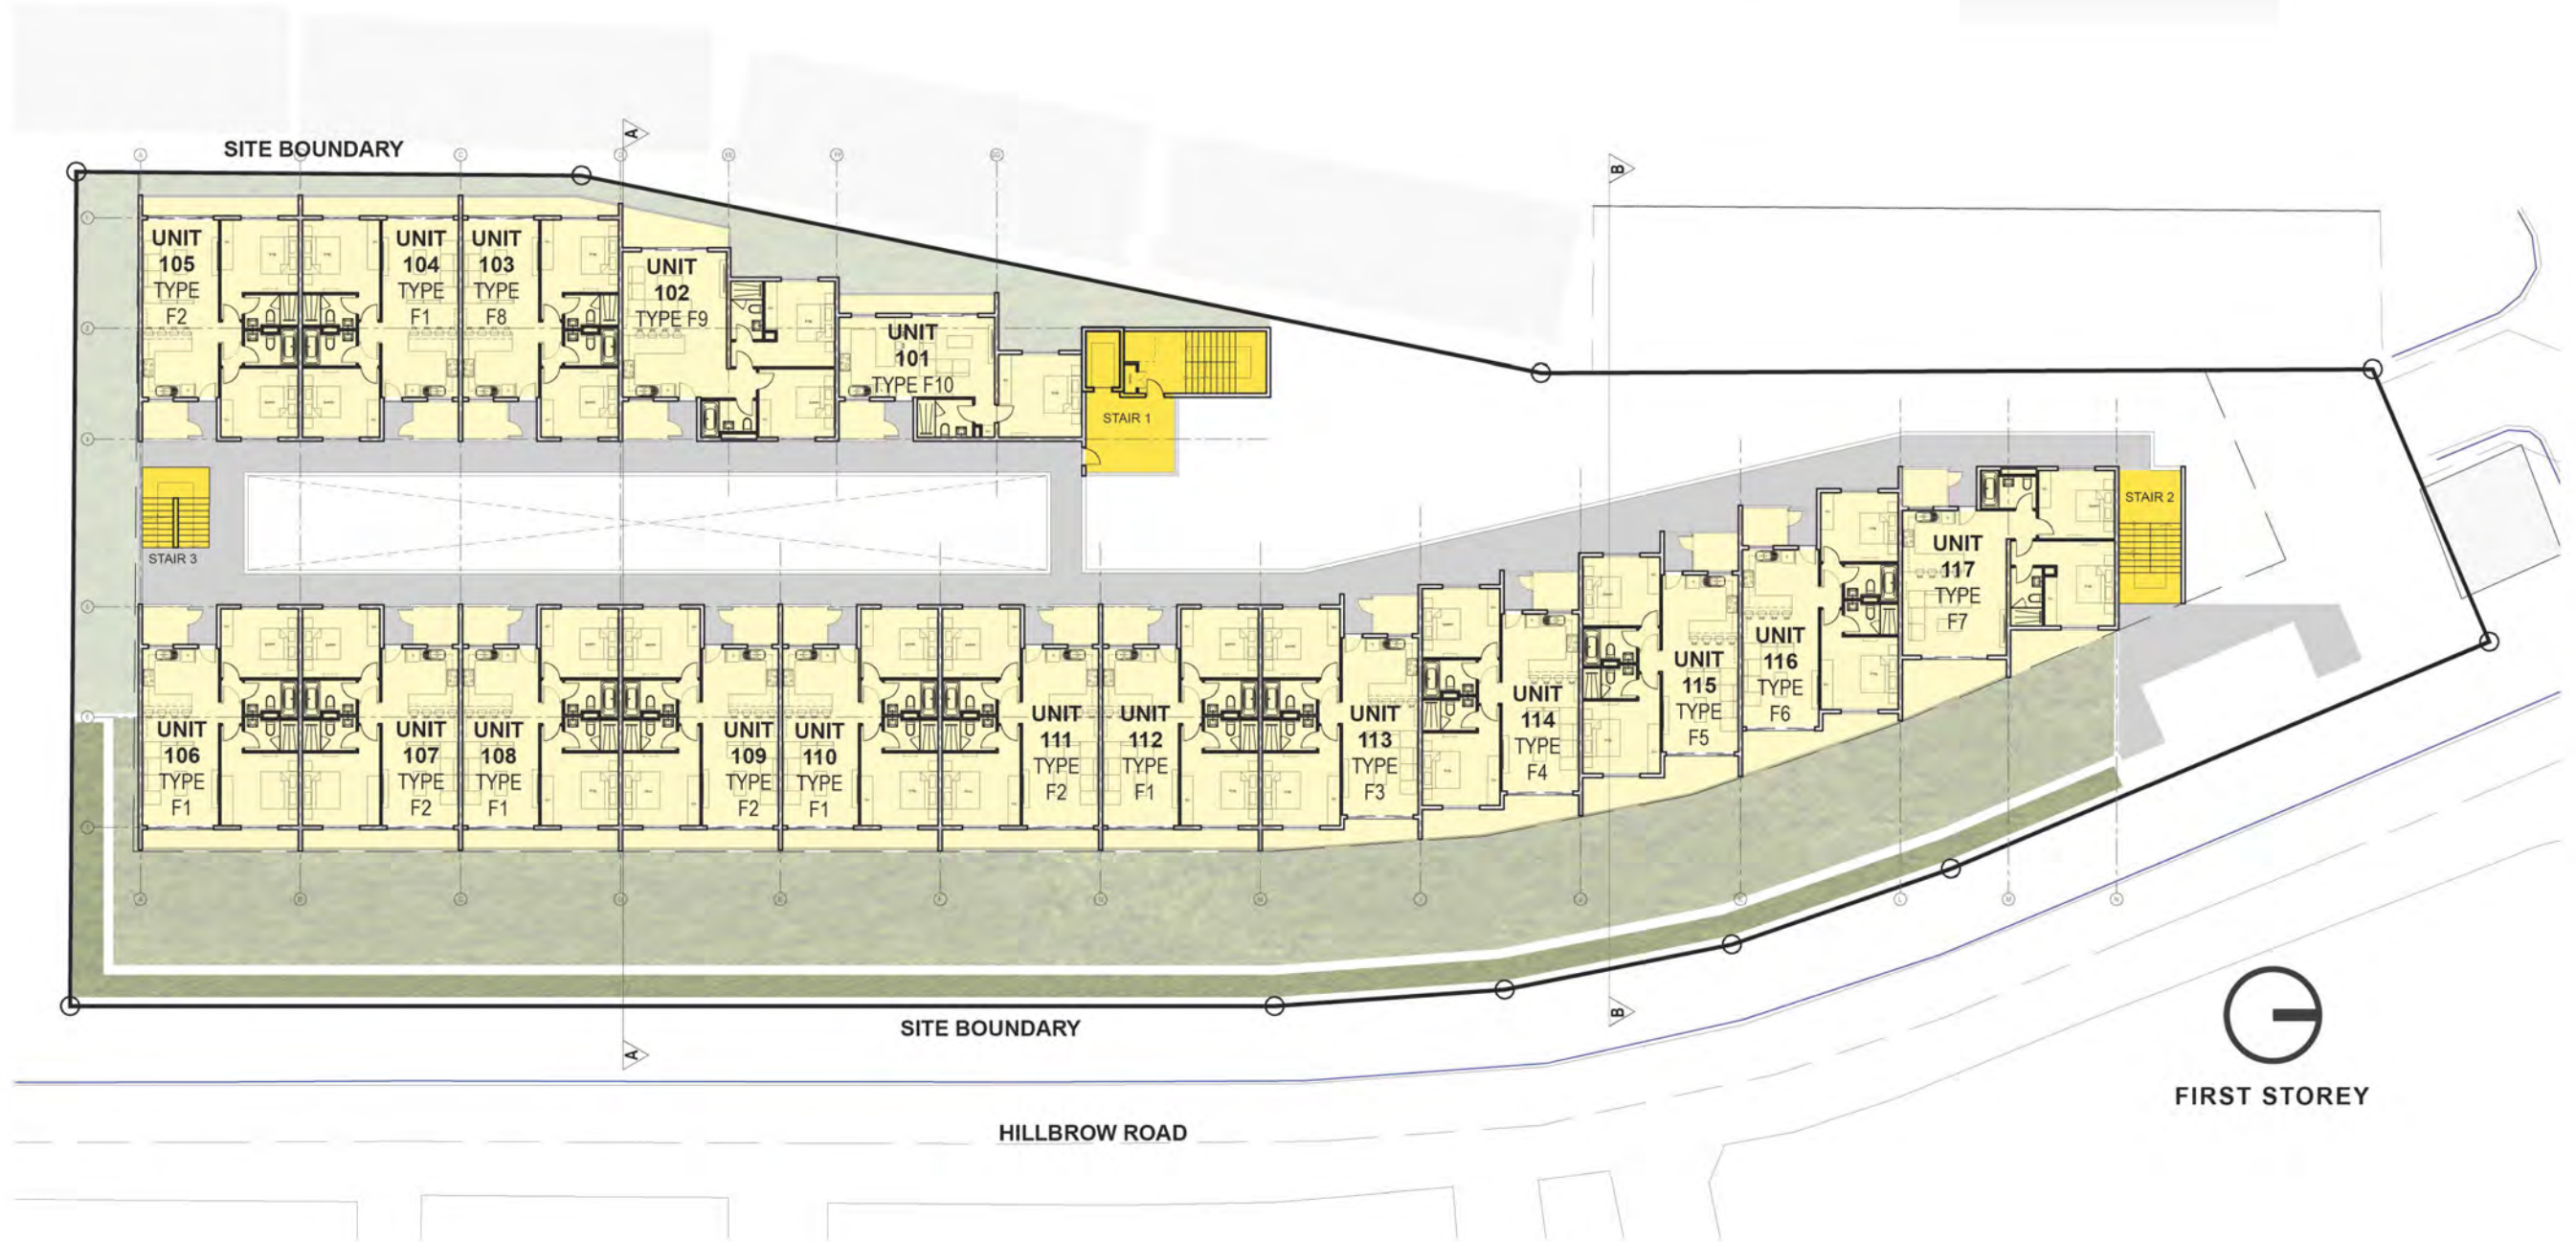

FIRST STOREY